





SECTION LOOKING FORWARD ONTO FORD ENGINE ROOM BHD 18

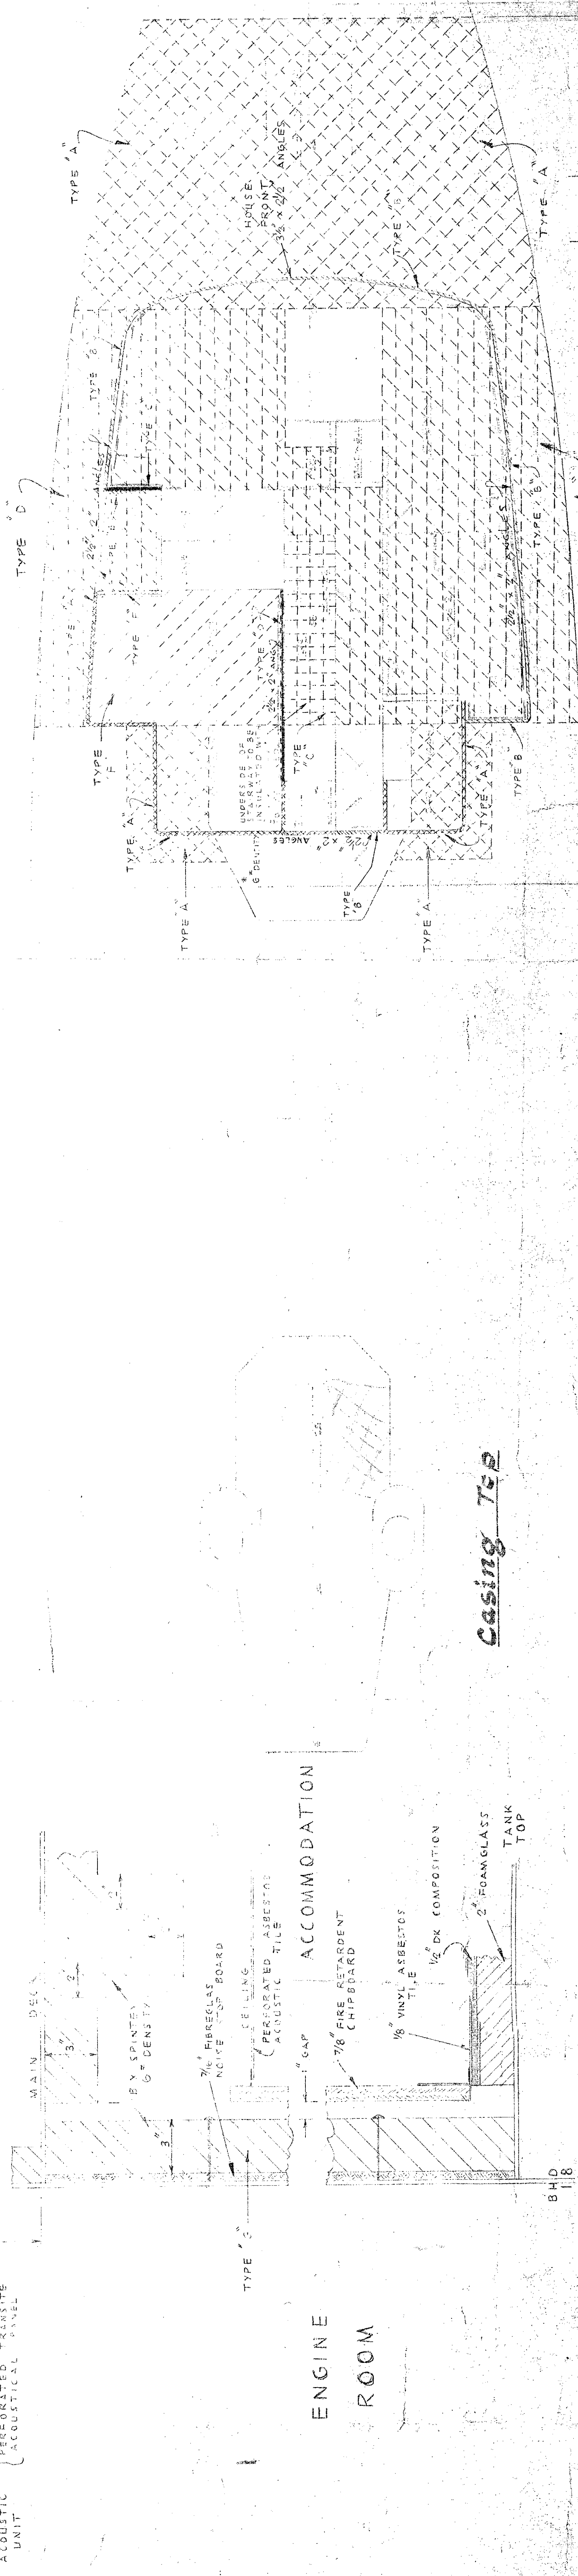

ELEVATION AT BHD 18

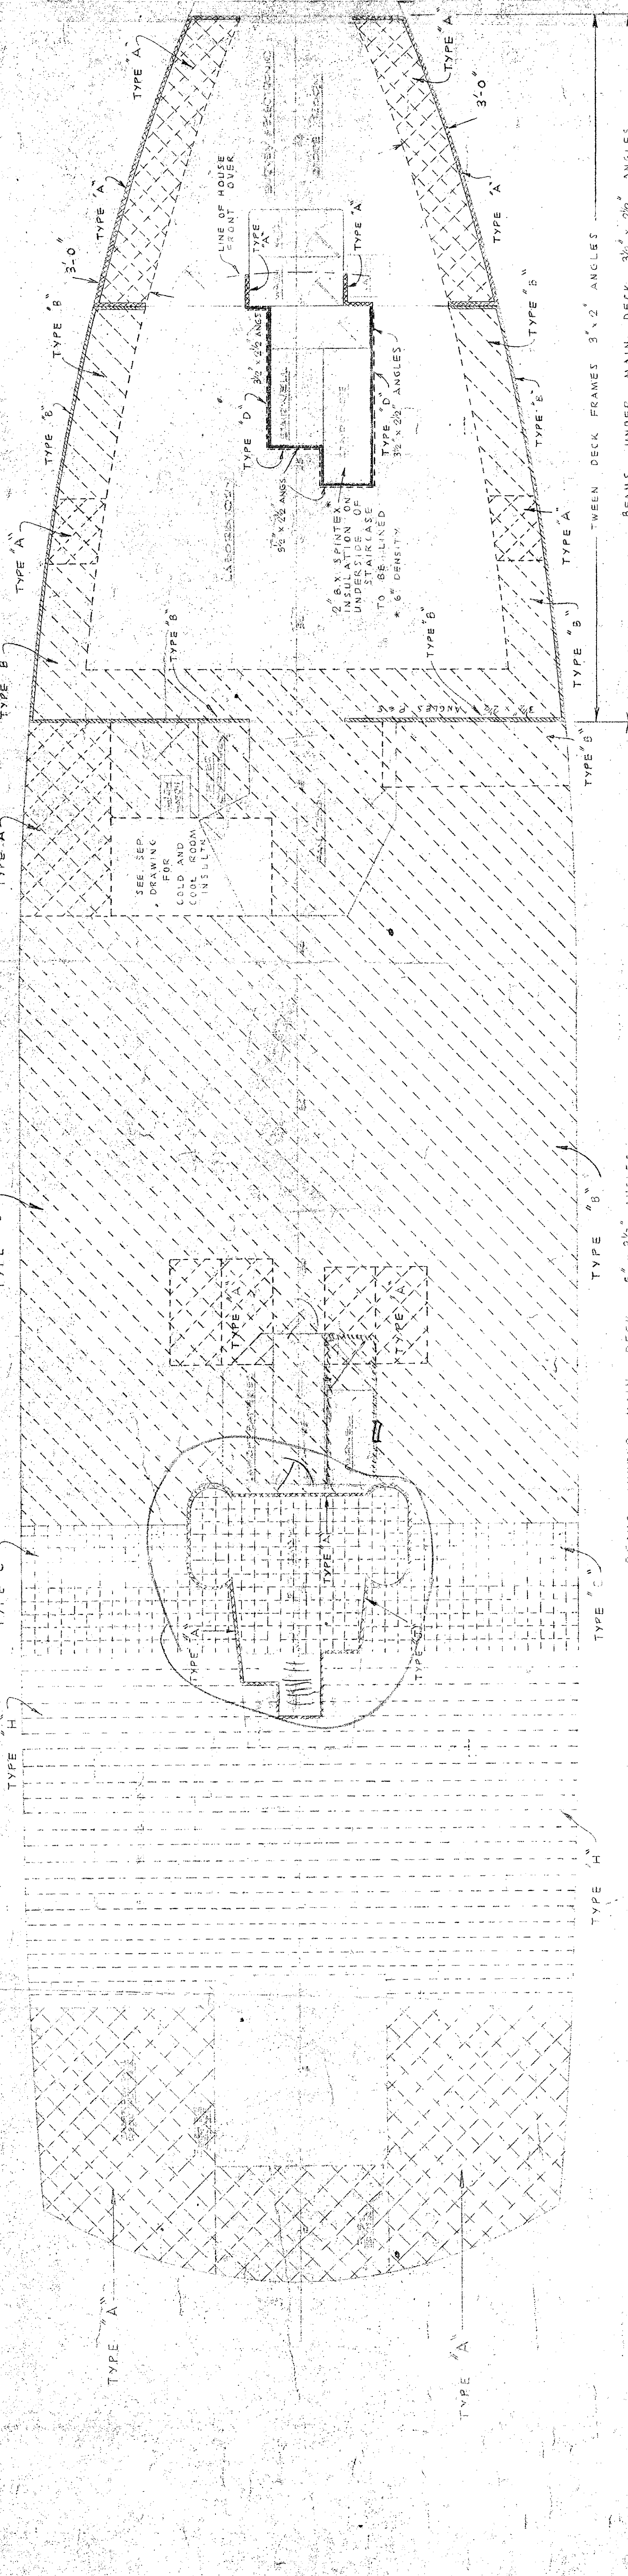

THIS SECTION BELOW SHOWS LAYOUT OF CEILING TILES IN ENGINE ROOM

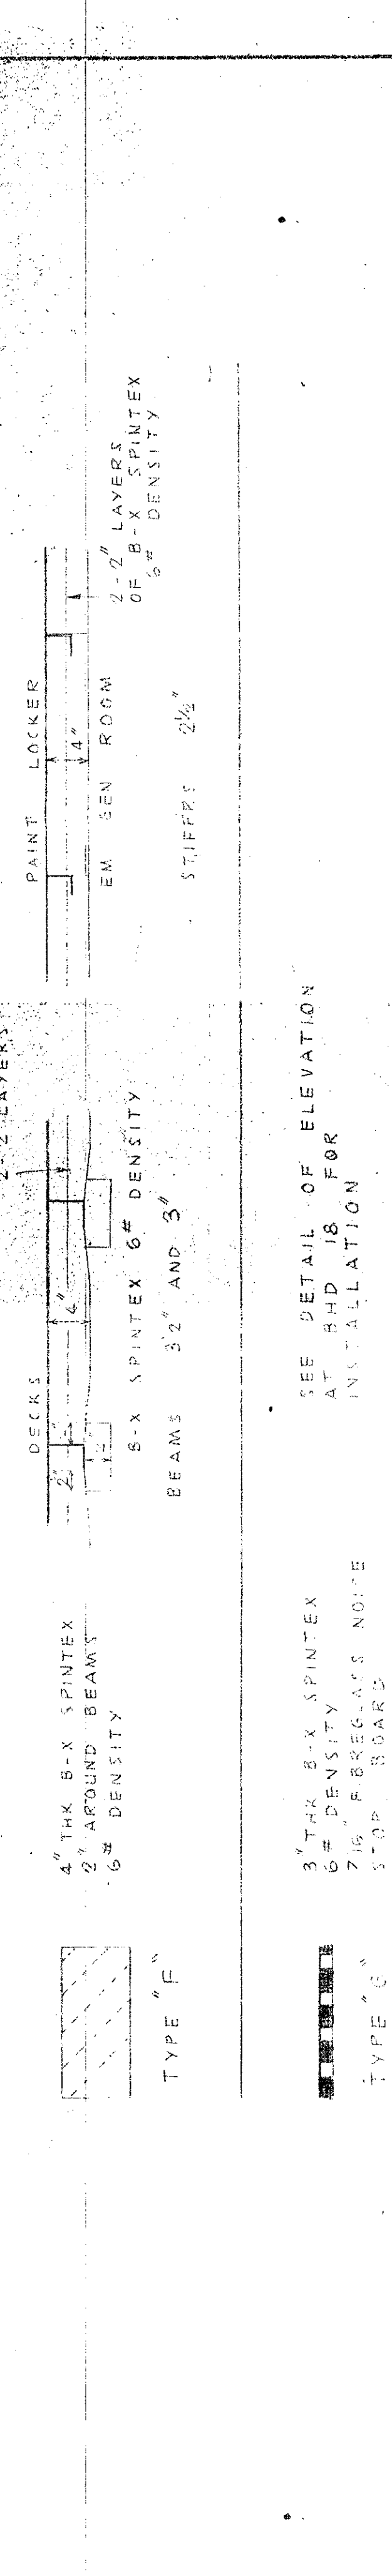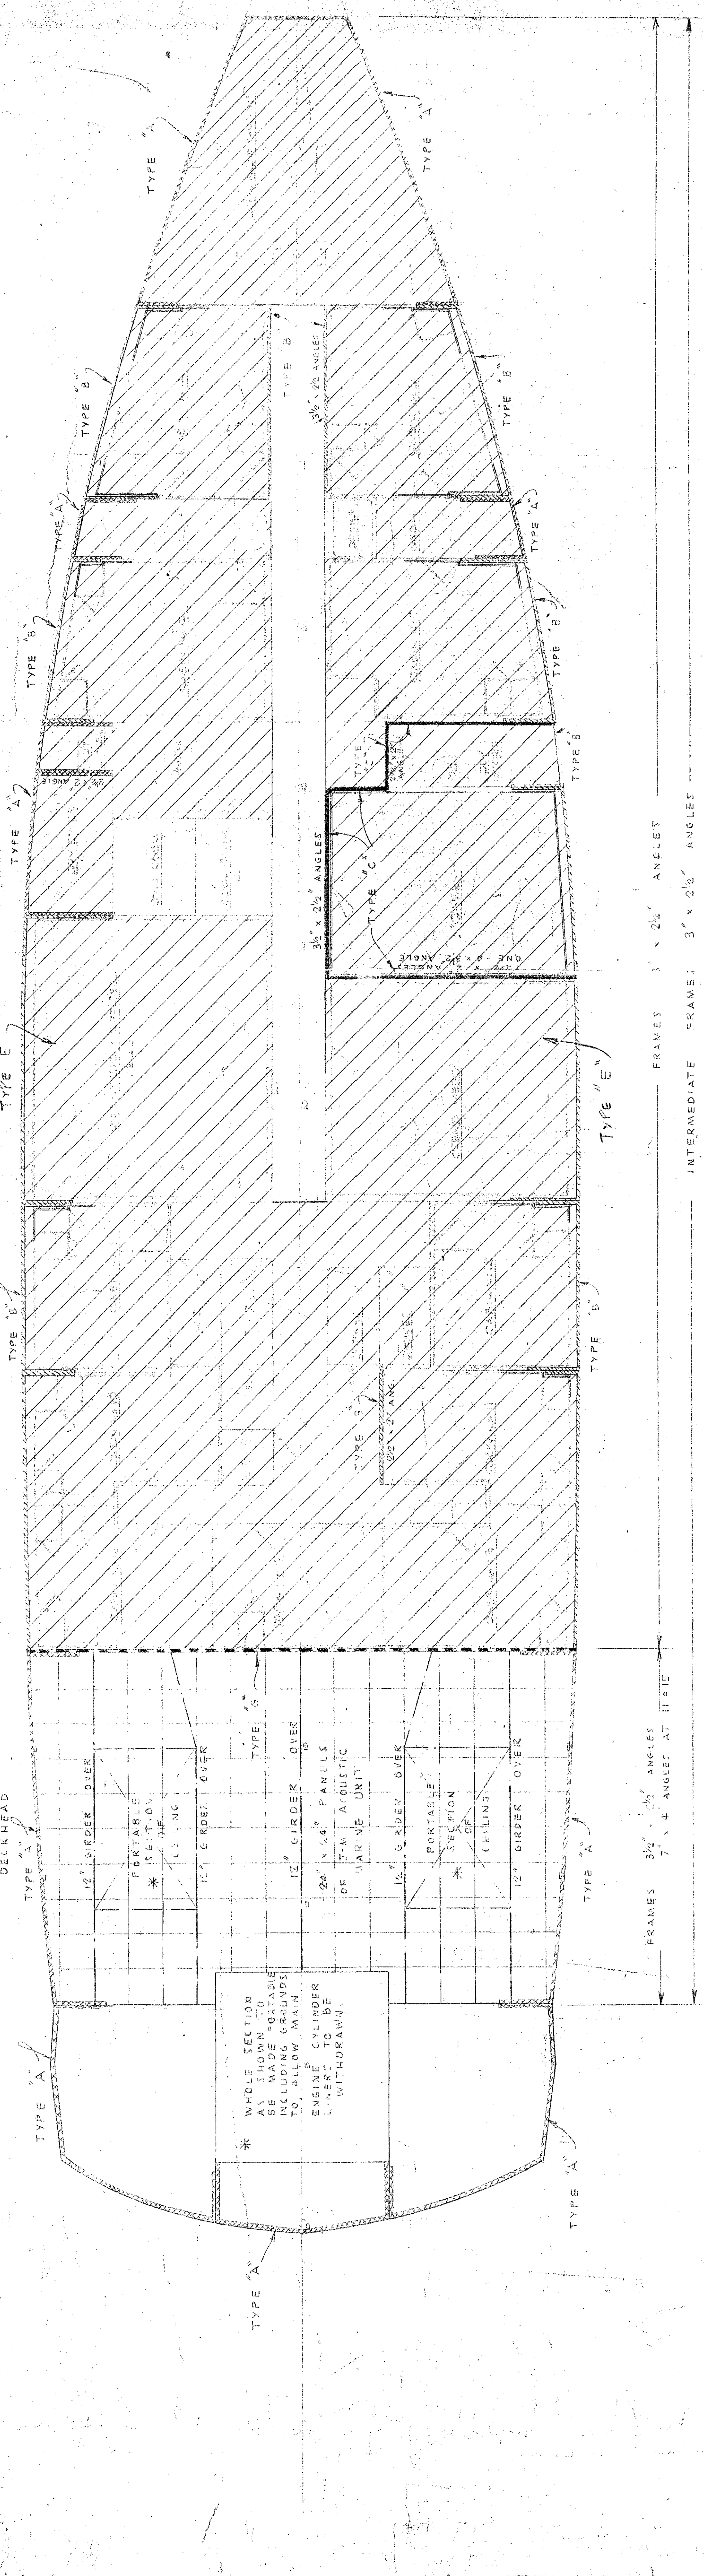

DETAIL OF ELEVATION

