


Contractor to verify all dimensions & conditions on site and immediately notify the departmental representative of all discrepancies.

[illegible]

1	ISSUED FOR BID	21/06/07
visions	description	date



A detail no.
no. du detail

B location drawing no.
sur dessin no.

C drawing no.
dessin no.

project	projet
---------	--------

BATH AND MILLHAVEN INSTITUTION FACILITIES ROAD RESURFACING

BATH, ONTARIO

drawing	dessin
---------	--------

NEW CONSTRUCTION
PLAN - BATH
INSTITUTION STA.
10+000 TO STA. 10+410


Designed By	JACOB LAMB 2021-03-01	Conçu par (yyyy/mm/dd)
Drawn By	TAIPIWA ZIYENG 2021-03-01	Dessiné par (yyyy/mm/dd)
Reviewed By	JASON STAHL 2021-03-01	Examiné par (yyyy/mm/dd)
Approved By		Approuvé par (yyyy/mm/dd)
Id	YYYY-MM-DD	Soumission



LAWRENCE YAREMA	
project Manager	Administrateur de projets
project no.	No. du projet

R.087522.001

Drawing no.	No. du dessin
-------------	---------------

C-421.14

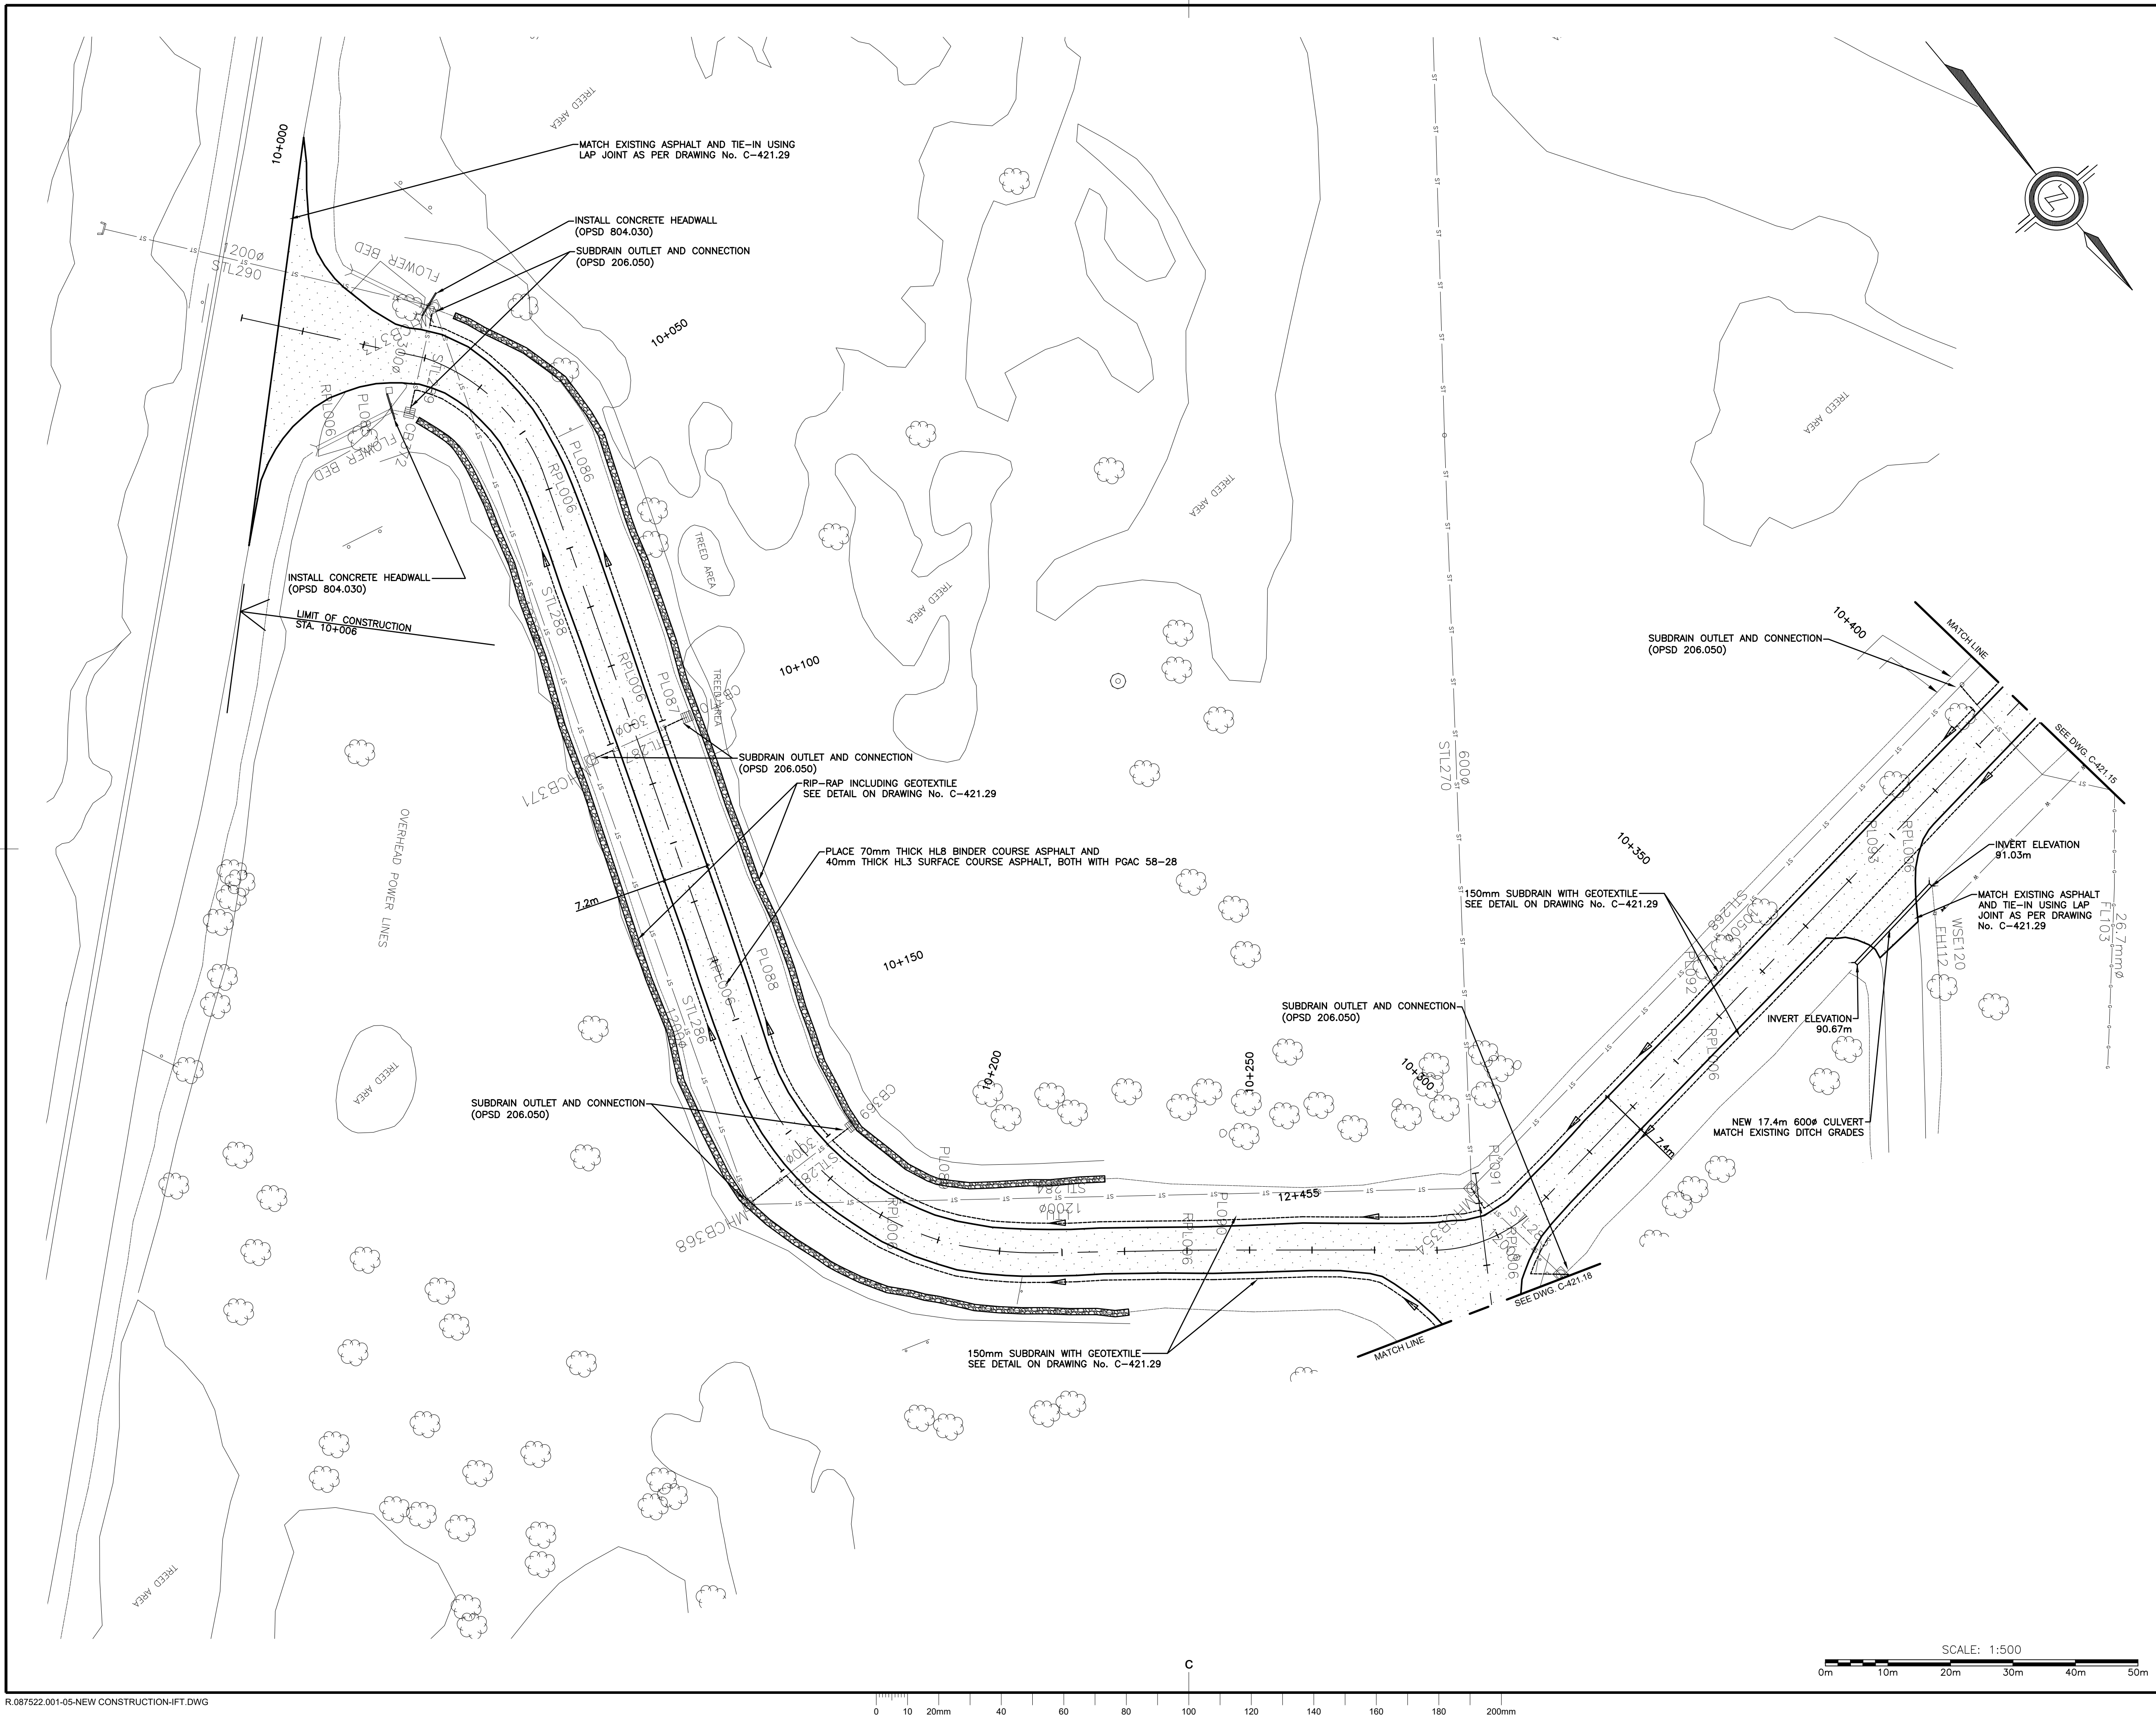

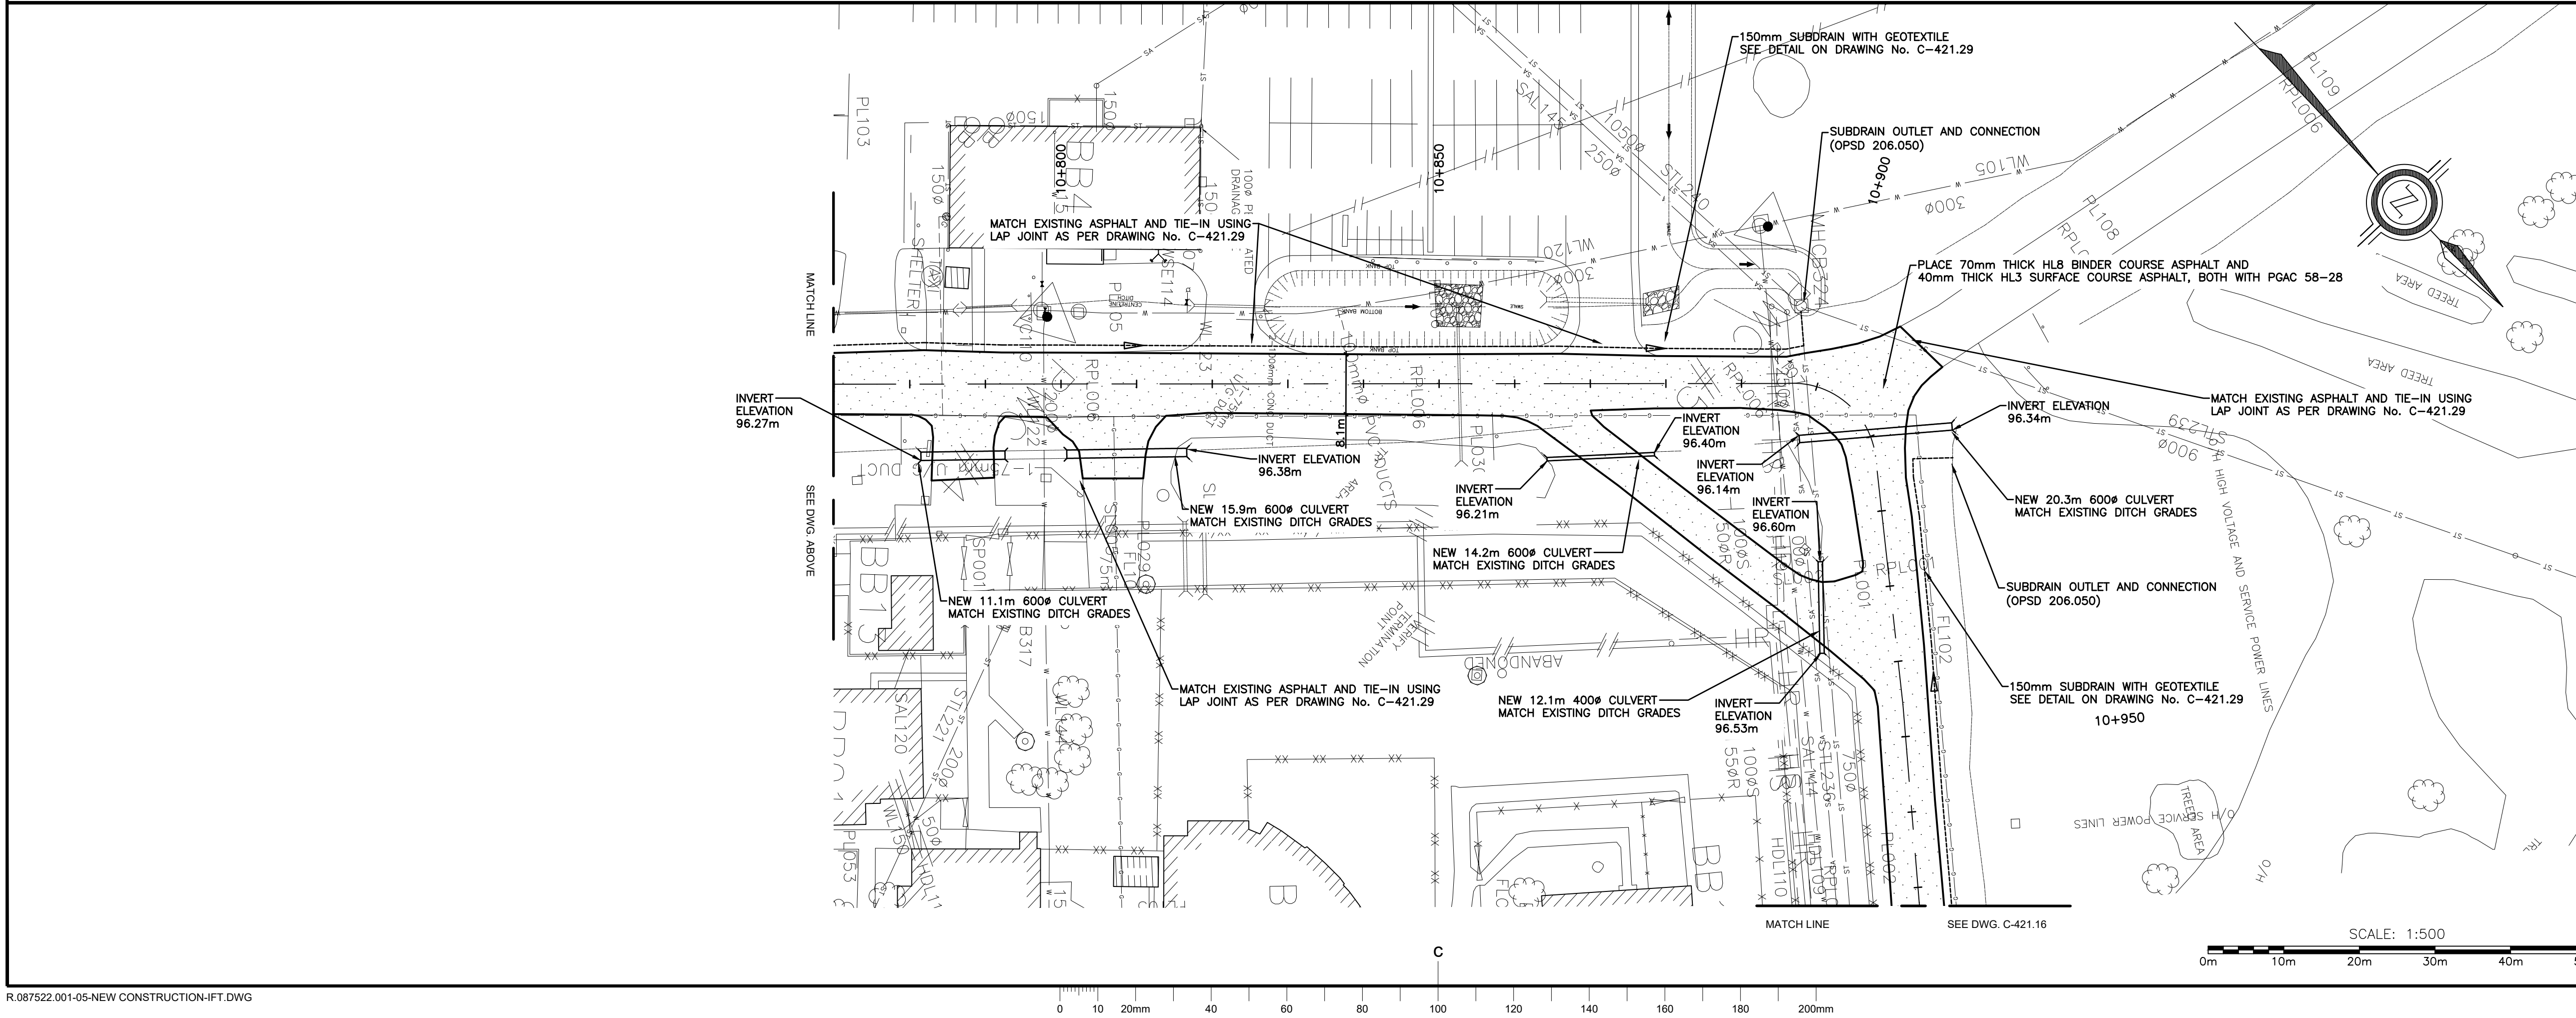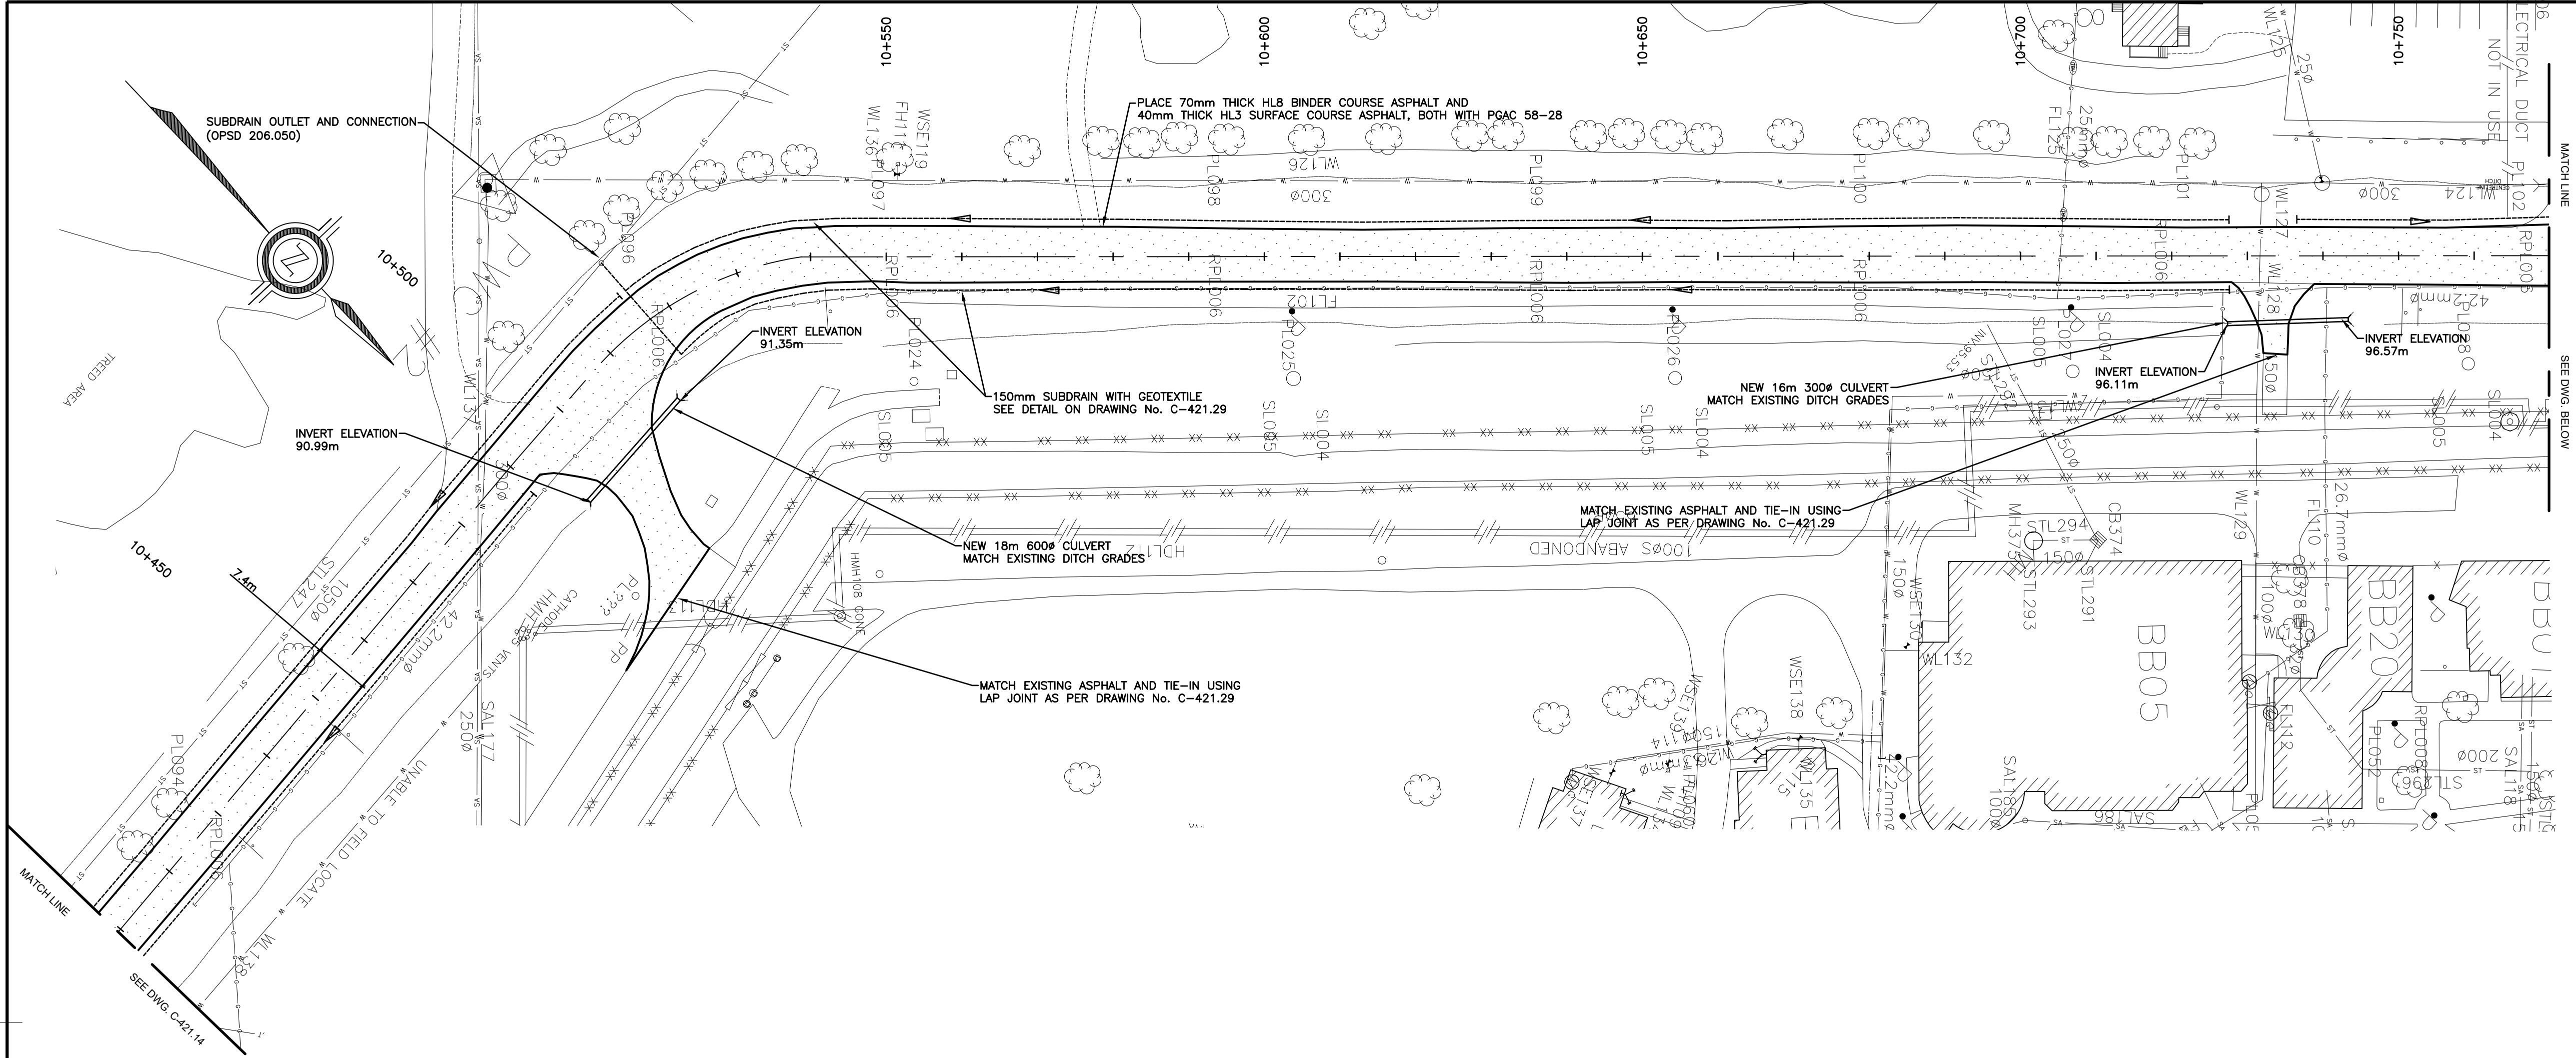


R.087522.001-05-NEW CONSTRUCTION-IFT.DWG

Canada

Public Works and
Government Services
Canada

Travaux publics et
services gouvernementaux
Canada

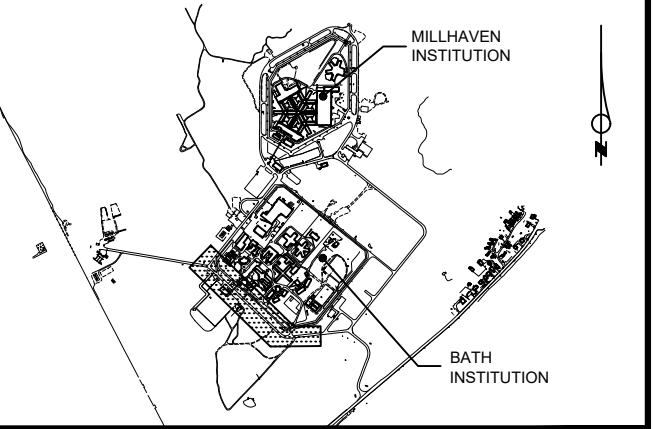

Contractor to verify all dimensions &
conditions on site and immediately notify
the departmental representative of all
discrepancies.

1	ISSUED FOR BID	21/06/07
---	----------------	----------

revisions	description	date
A	A detail no.	A
C	B location drawing no.	B
	sur dessin no.	C
	C drawing no.	
	dessin no.	

project project

BATH AND MILLHAVEN INSTITUTION FACILITIES ROAD RESURFACING

BATH, ONTARIO

drawing dessin

NEW CONSTRUCTION PLAN - BATH INSTITUTION STA. 10+410 TO STA. 10+970

Designed By	JACOB LAMB	Conçu par
Date	2021-03-01	(yyyy/mm/dd)
Drawn By	TAPIWA ZIYENGE	Dessiné par
Date	2021-03-01	(yyyy/mm/dd)
Reviewed By	JASON STAHL	Examiné par
Date	2021-03-01	(yyyy/mm/dd)
Approved By		Approuvé par
Date	YYYY-MM-DD	(yyyy/mm/dd)
Bid		Soumission



LAWRENCE YAREMA
Project Manager Administrateur de projets

Project no. No. du projet

R.087522.001

Drawing no. No. du dessin

C-421.15

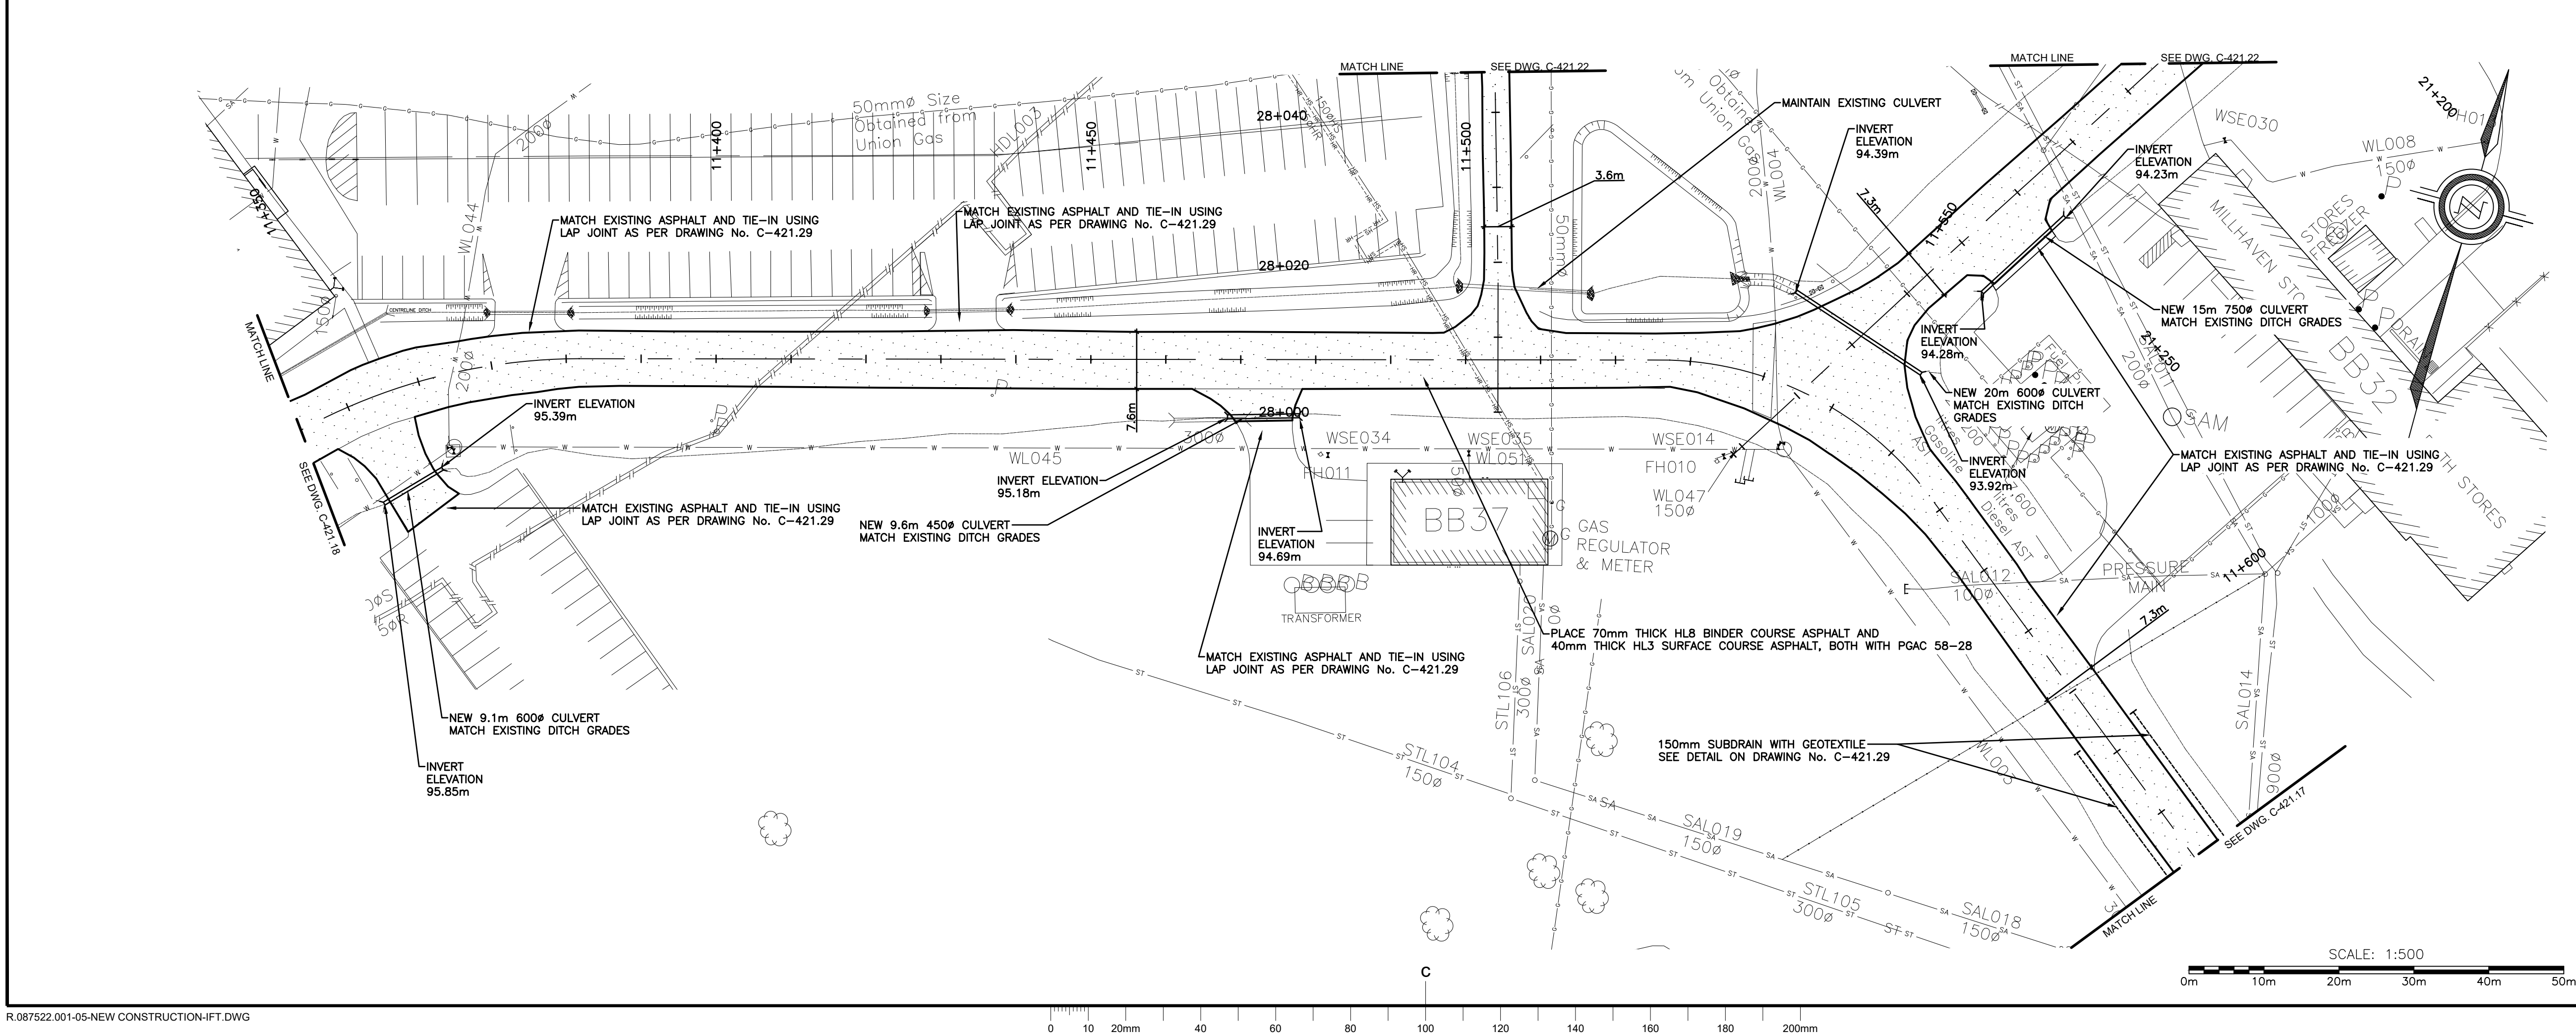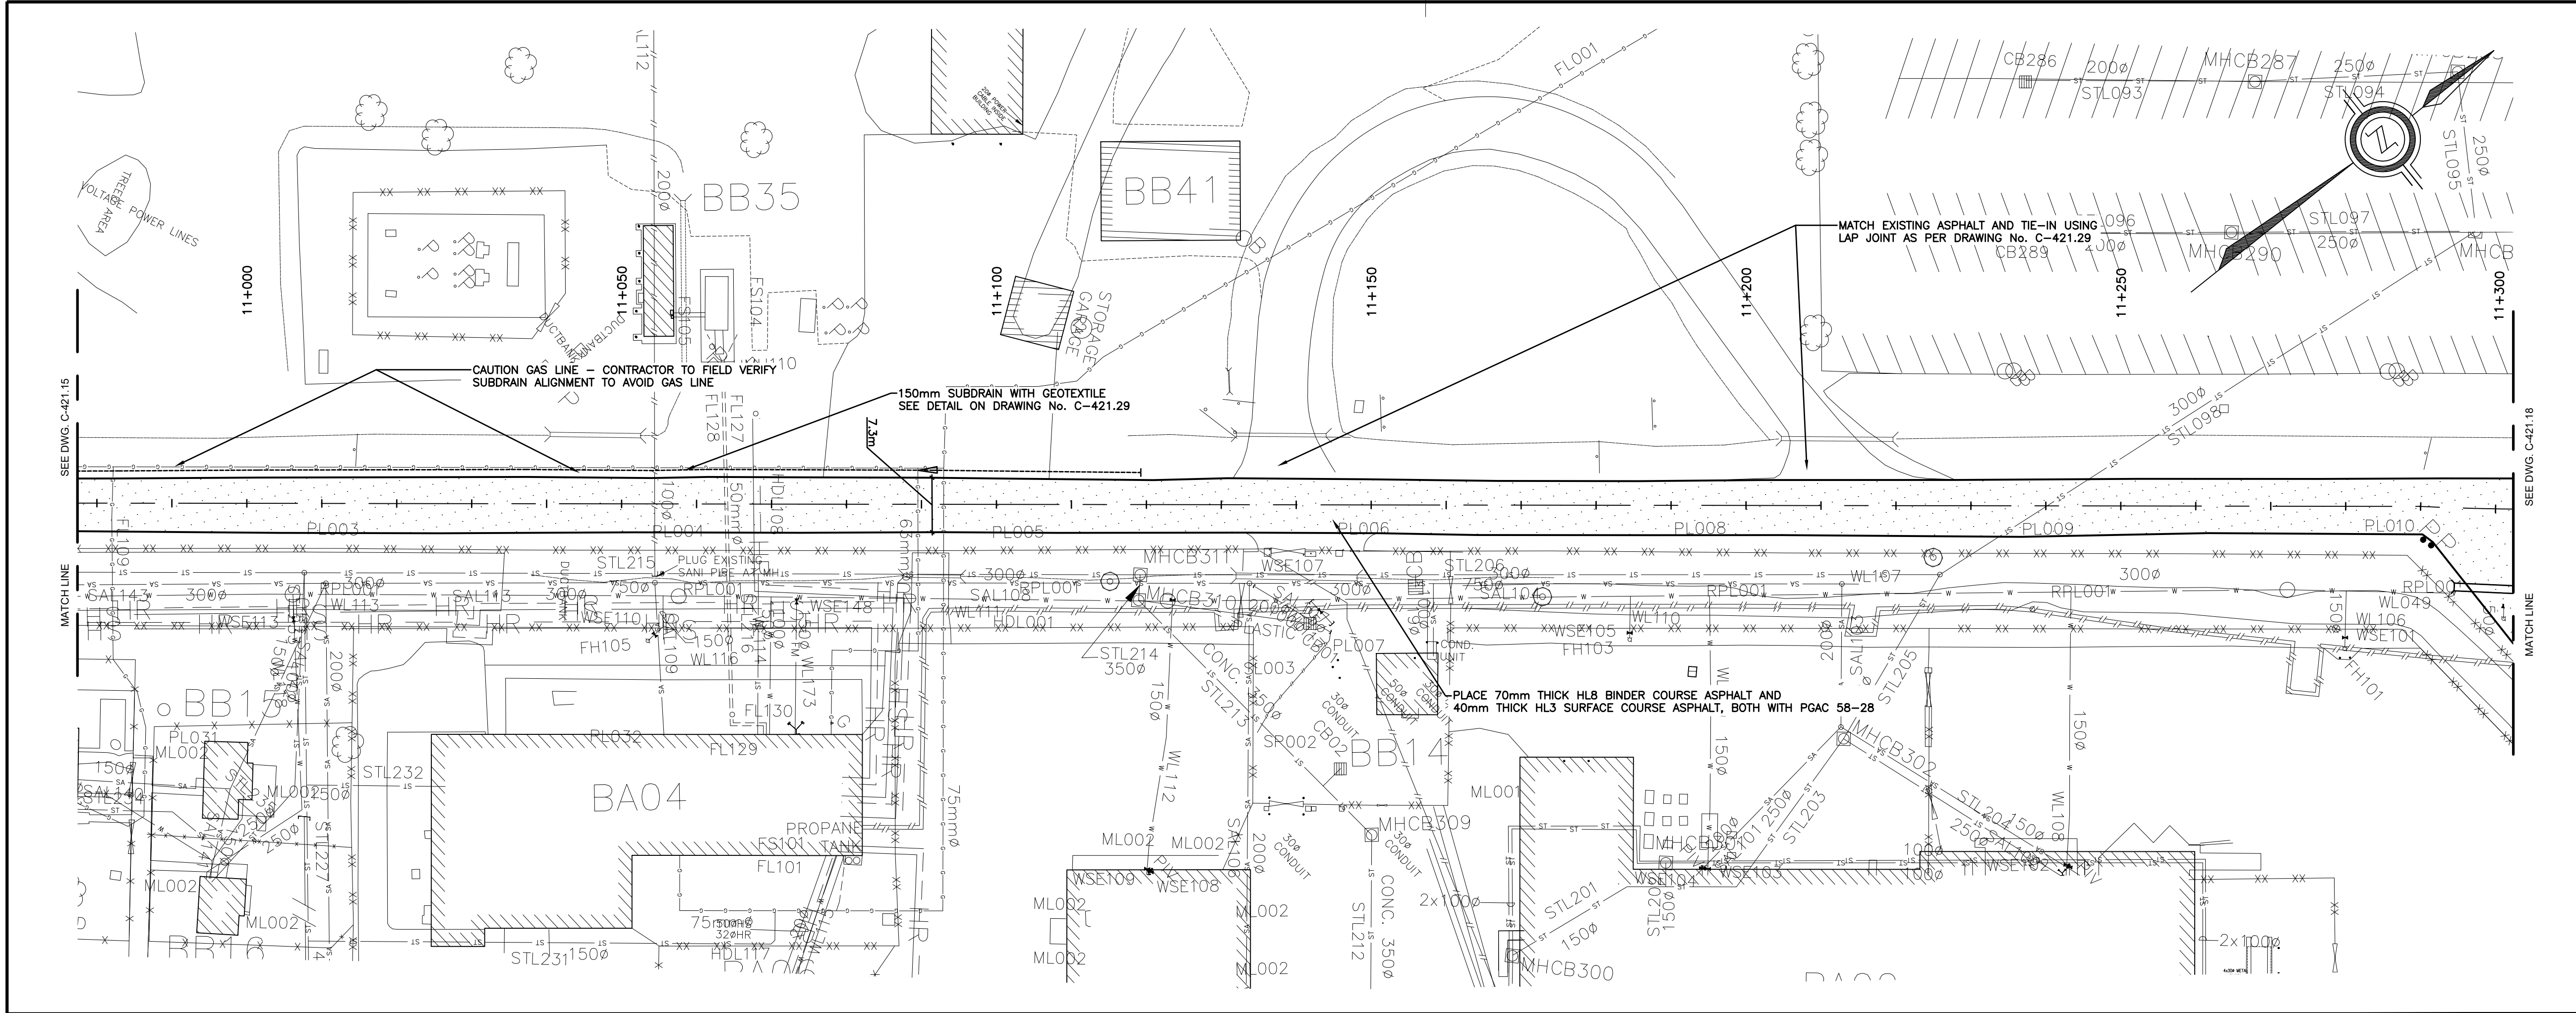

Public Works and
Government Services
Canada

Travaux publics et
services gouvernementaux
Canada

Licensed Professional Engineer

J. P. STAHL

100135233

21-06-07

Province of Ontario



Contractor to verify all dimensions & conditions on site and immediately notify the departmental representative of all discrepancies.


1	ISSUED FOR BID	21/06/07
revisions	description	date
<div><div>A</div><div>C</div></div>	A detail no. no. du detail B location drawing no. sur dessin no. C drawing no. dessin no.	<div><div>A</div><div>B</div><div>C</div></div>
project		project
BATH AND MILLHAVEN INSTITUTION FACILITIES ROAD RESURFACING		
BATH, ONTARIO		
drawing		dessin
NEW CONSTRUCTION PLAN - BATH INSTITUTION STA. 10+970 TO STA. 11+630		
Designed By	JACOB LAMB	Conçu par
Date	2021-03-01	(yyyy/mm/dd)
Drawn By	TAPIWA ZIYENGE	Dessiné par
Date	2021-03-01	(yyyy/mm/dd)
Reviewed By	JASON STAHL	Examiné par
Date	2021-03-01	(yyyy/mm/dd)
Approved By	YYYY-MM-DD	Approuvé par
Date	YYYY-MM-DD	(yyyy/mm/dd)
Bid		Soumission
LAWRENCE YAREMA		
Project Manager	Administrateur de projets	
Project no.	No. du projet	
R.087522.001		
Drawing no.		No. du dessin
C-421.16		

R.087522.001-05-NEW CONSTRUCTION-IPT.DWG


0 10 20mm 40 60 80 100 120 140 160 180 200mm

SCALE: 1:500
0m 10m 20m 30m 40m 50m

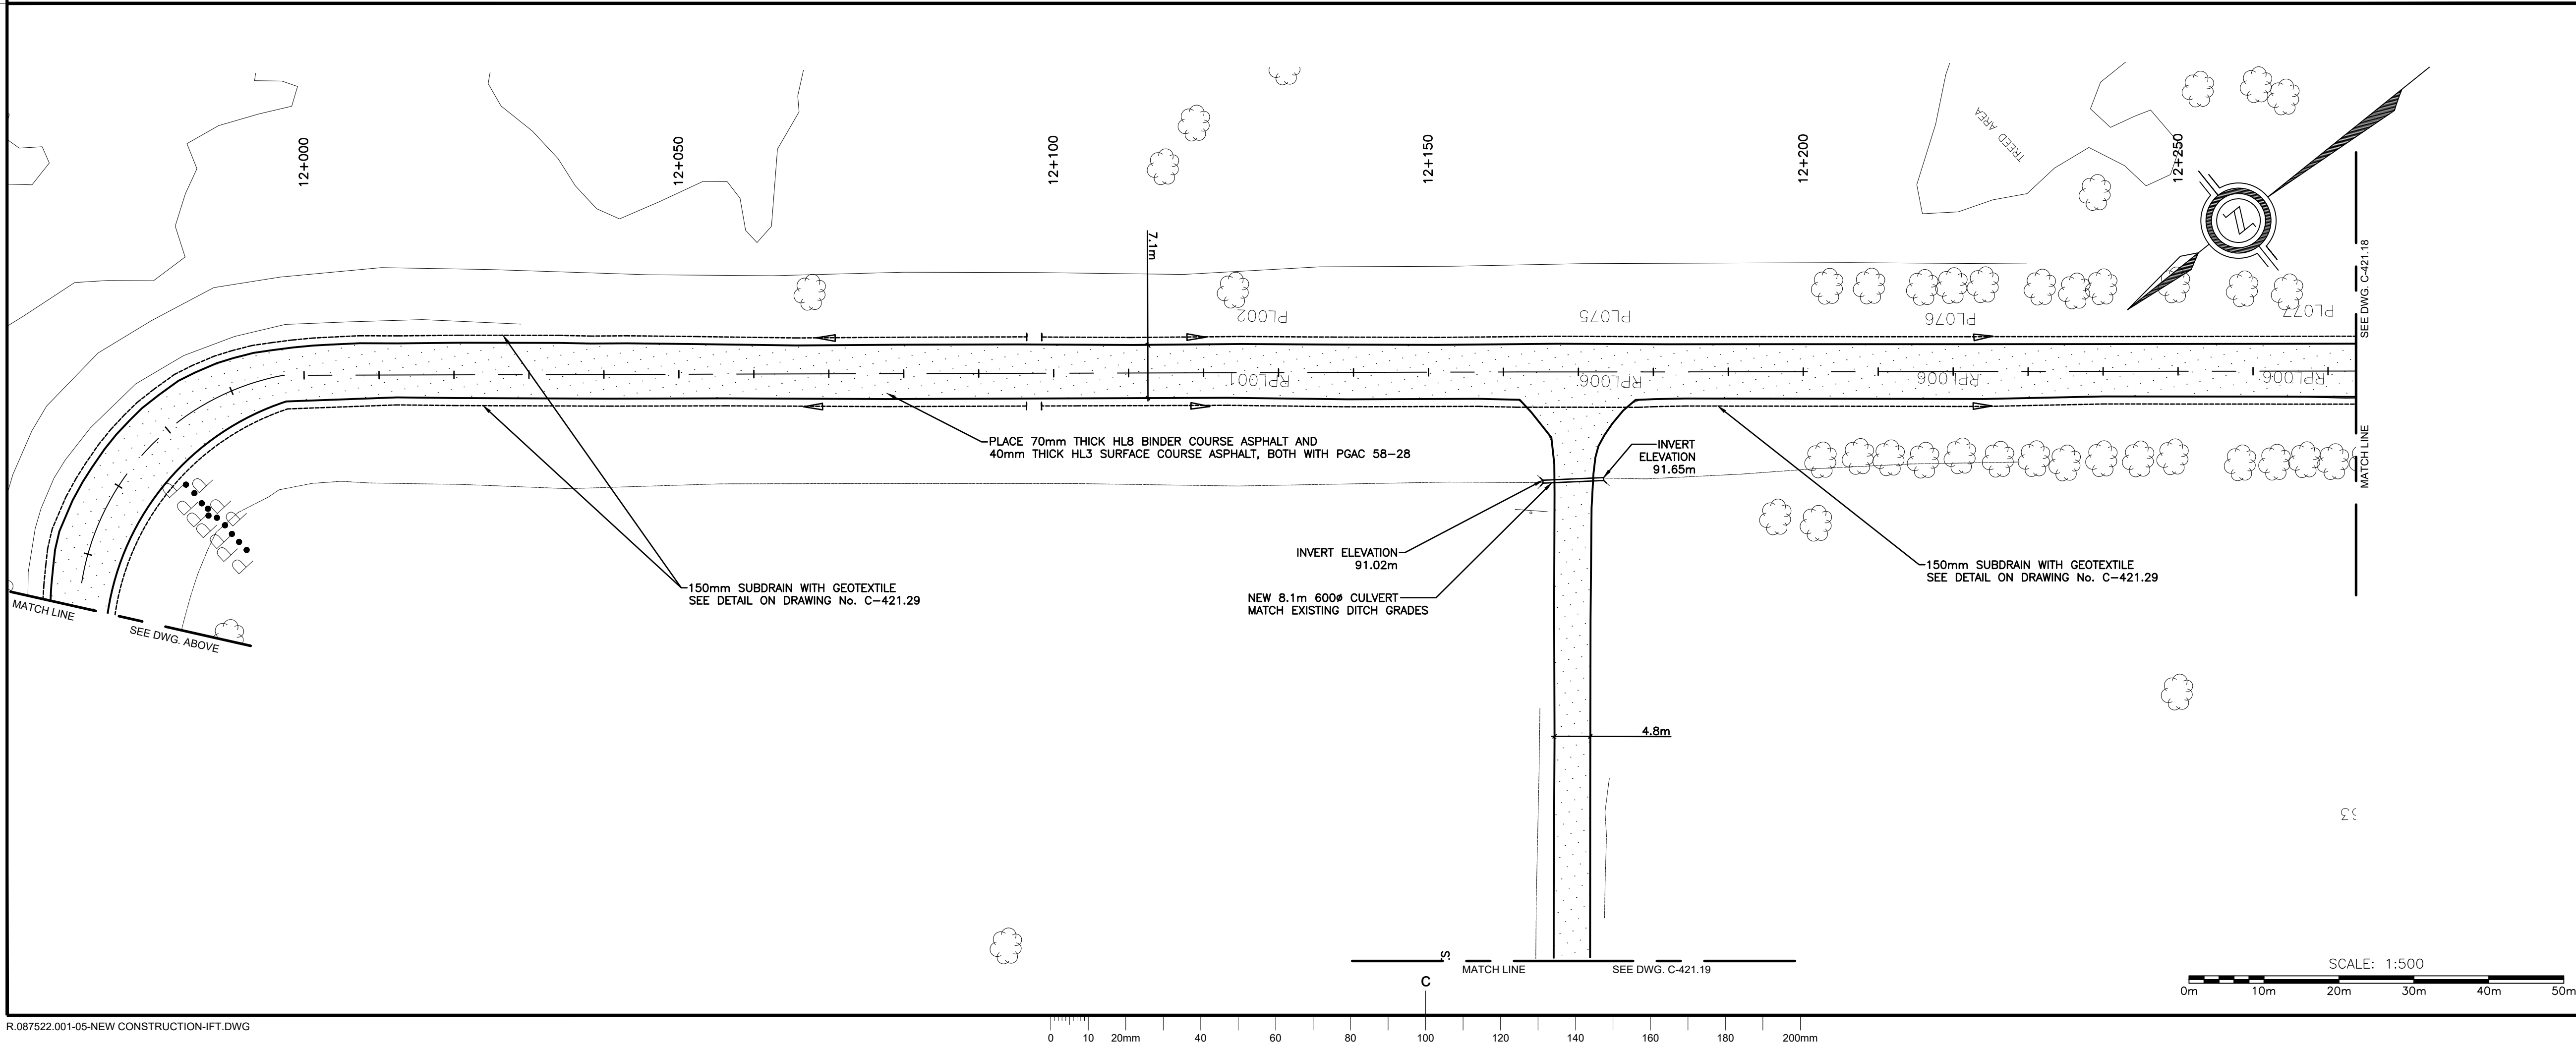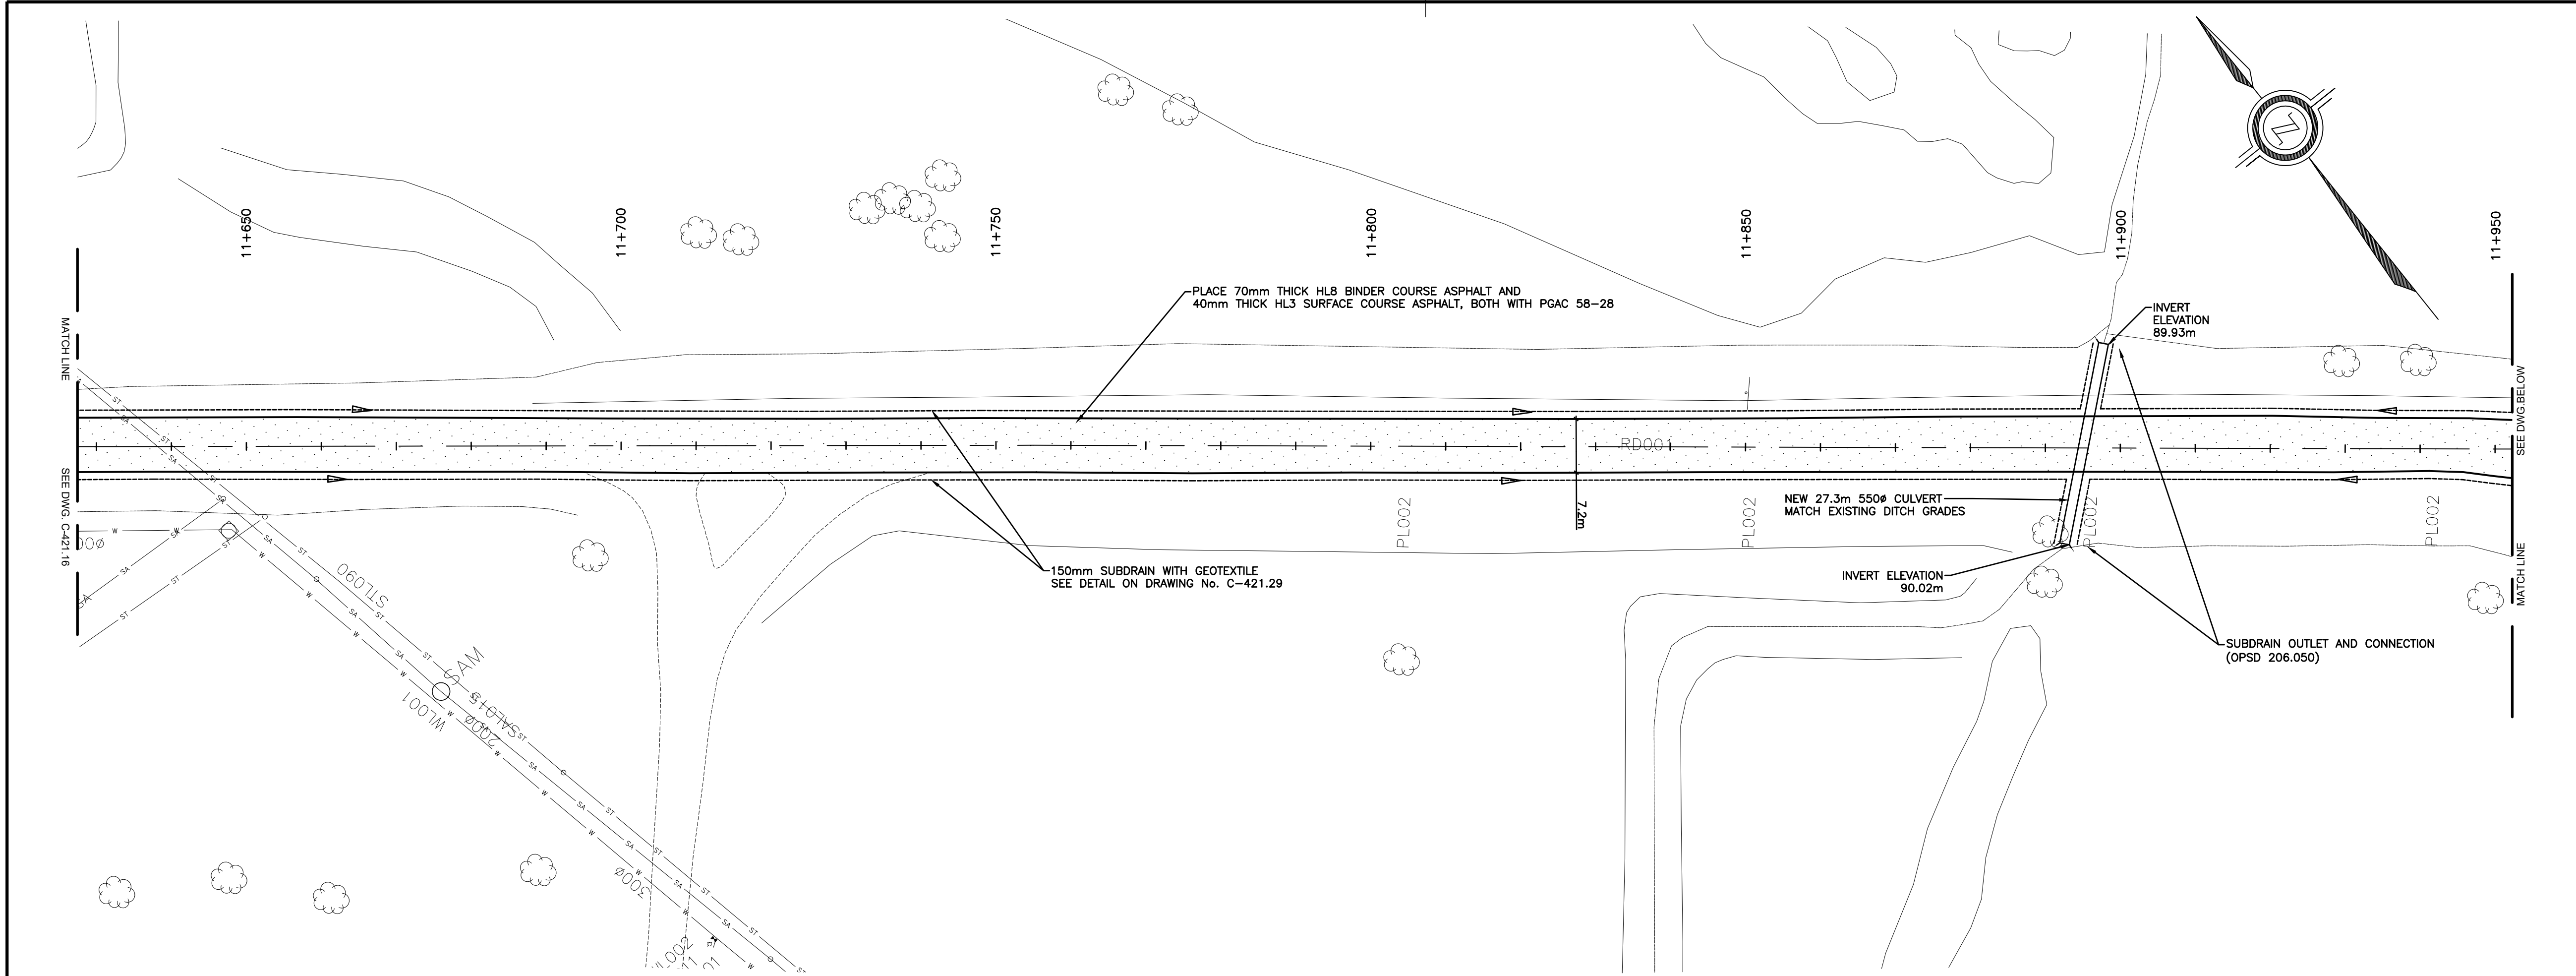





Public Works and
Government Services
Canada

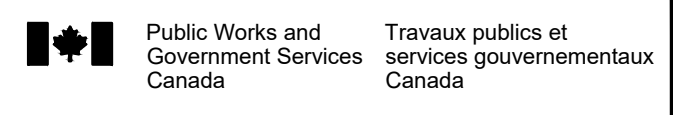



Travaux publics et
services gouvernementaux
Canada

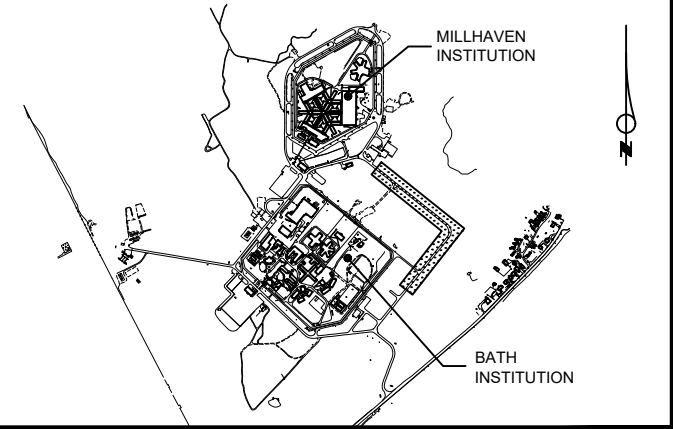



Contractor to verify all dimensions & conditions on site and immediately notify the departmental representative of all discrepancies.

1	ISSUED FOR BID	21/06/07
revisions	description	date
A	A detail no. no. du detail	A
C	B location drawing no. sur dessin no.	B
	C drawing no. dessin no.	C
project		projet
BATH AND MILLHAVEN INSTITUTION FACILITIES ROAD RESURFACING		
BATH, ONTARIO		
drawing		dessin
NEW CONSTRUCTION PLAN - BATH INSTITUTION STA. 11+630 TO STA. 12+270		
Designed By	JACOB LAMB	Conçu par
Date	2021-03-01	(yyyy/mm/dd)
Drawn By	TAPIWA ZIYENGE	Dessiné par
Date	2021-03-01	(yyyy/mm/dd)
Reviewed By	JASON STAHL	Examiné par
Date	2021-03-01	(yyyy/mm/dd)
Approved By	YYYY-MM-DD	Approuvé par
Date	YYYY-MM-DD	(yyyy/mm/dd)
Bid		Soumission
LAWRENCE YAREMA Project Manager Administrateur de projets		
Project no. No. du projet		
R.087522.001		
Drawing no.		No. du dessin
C-421.17		

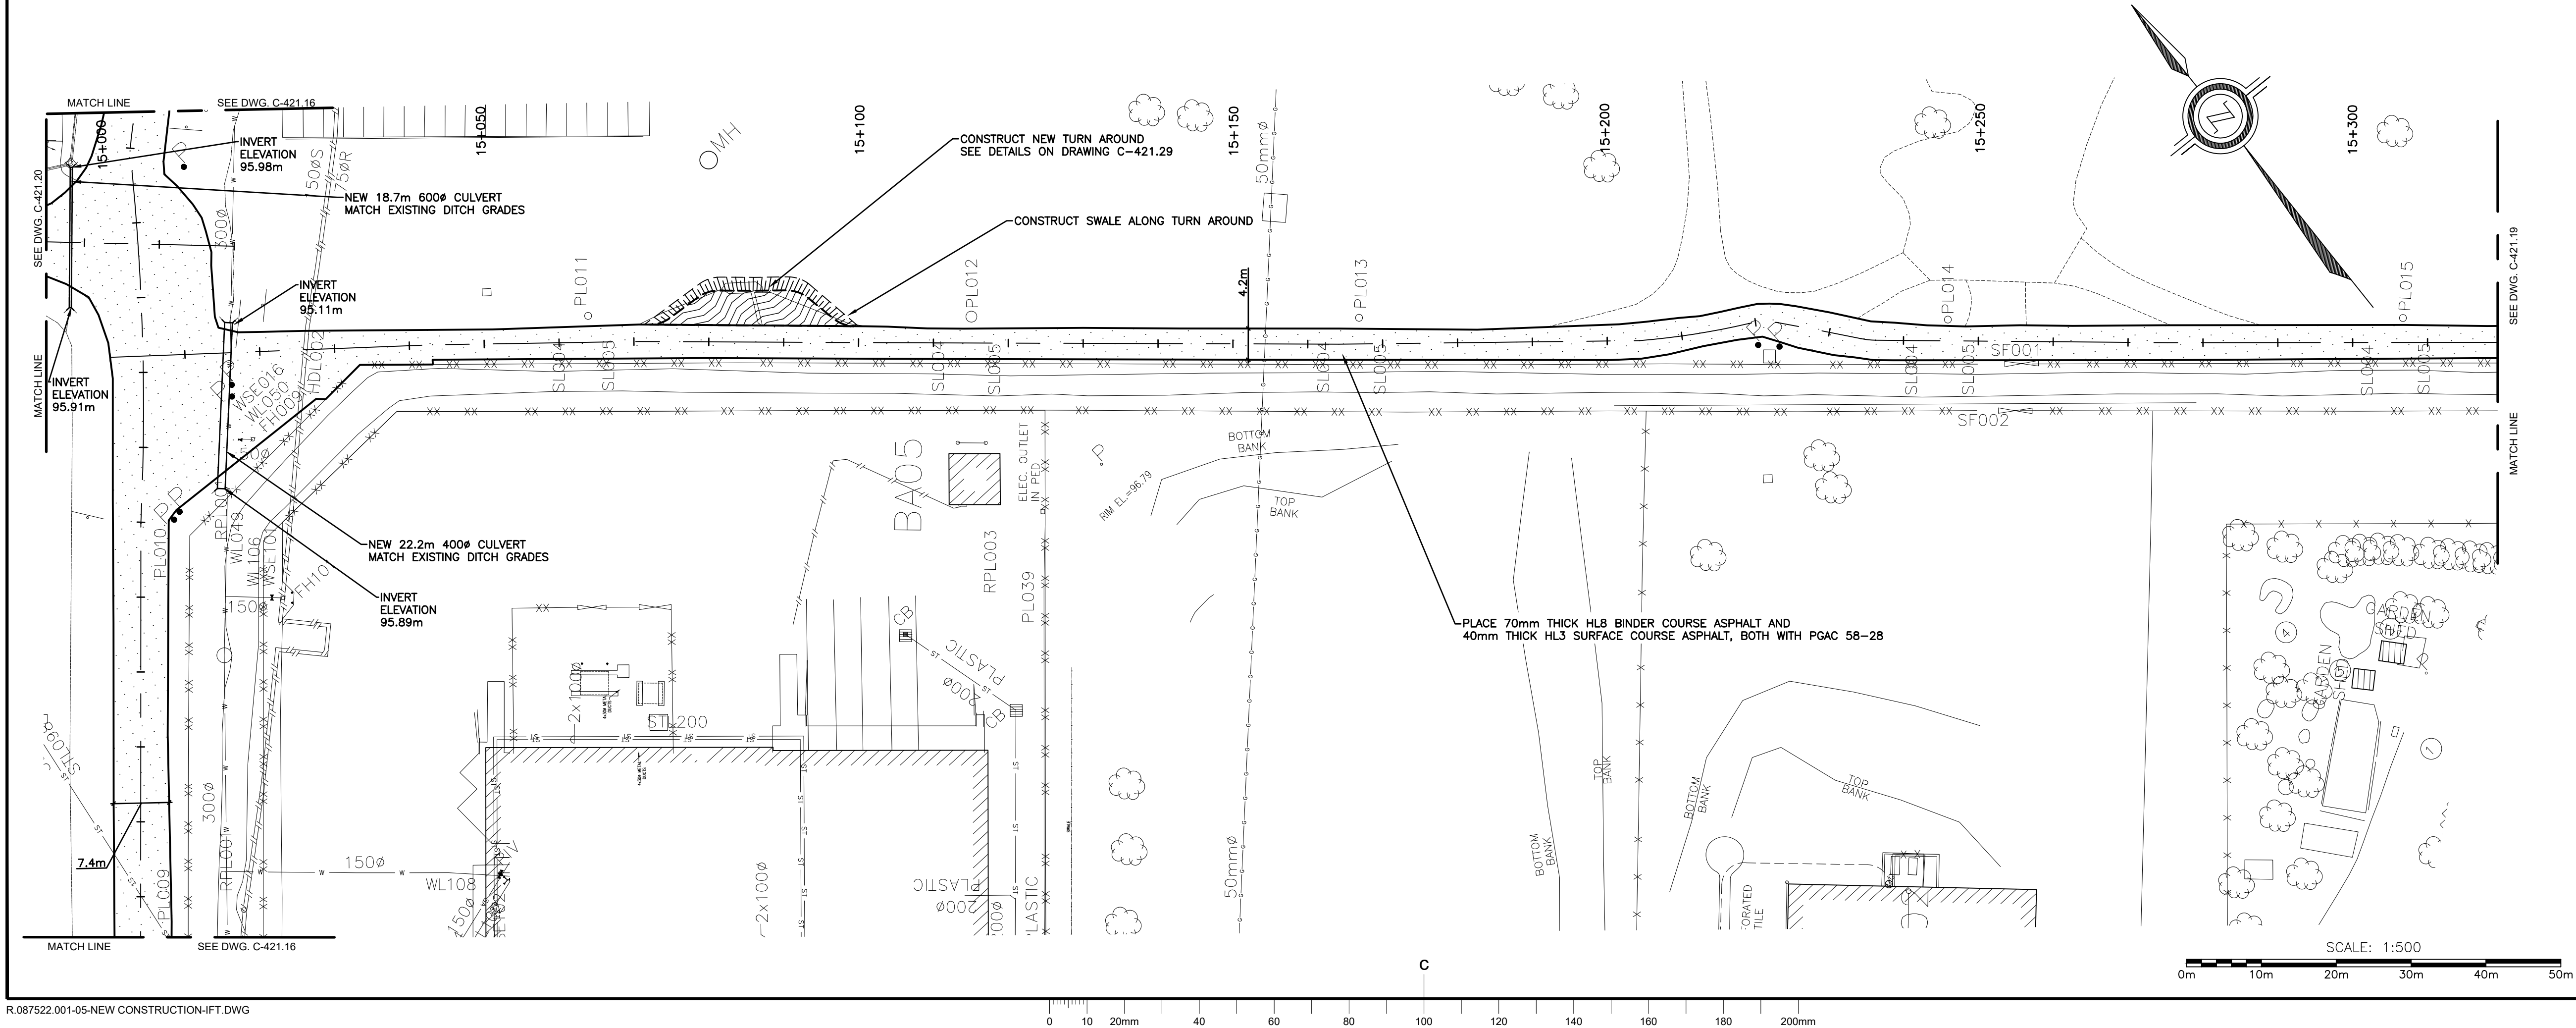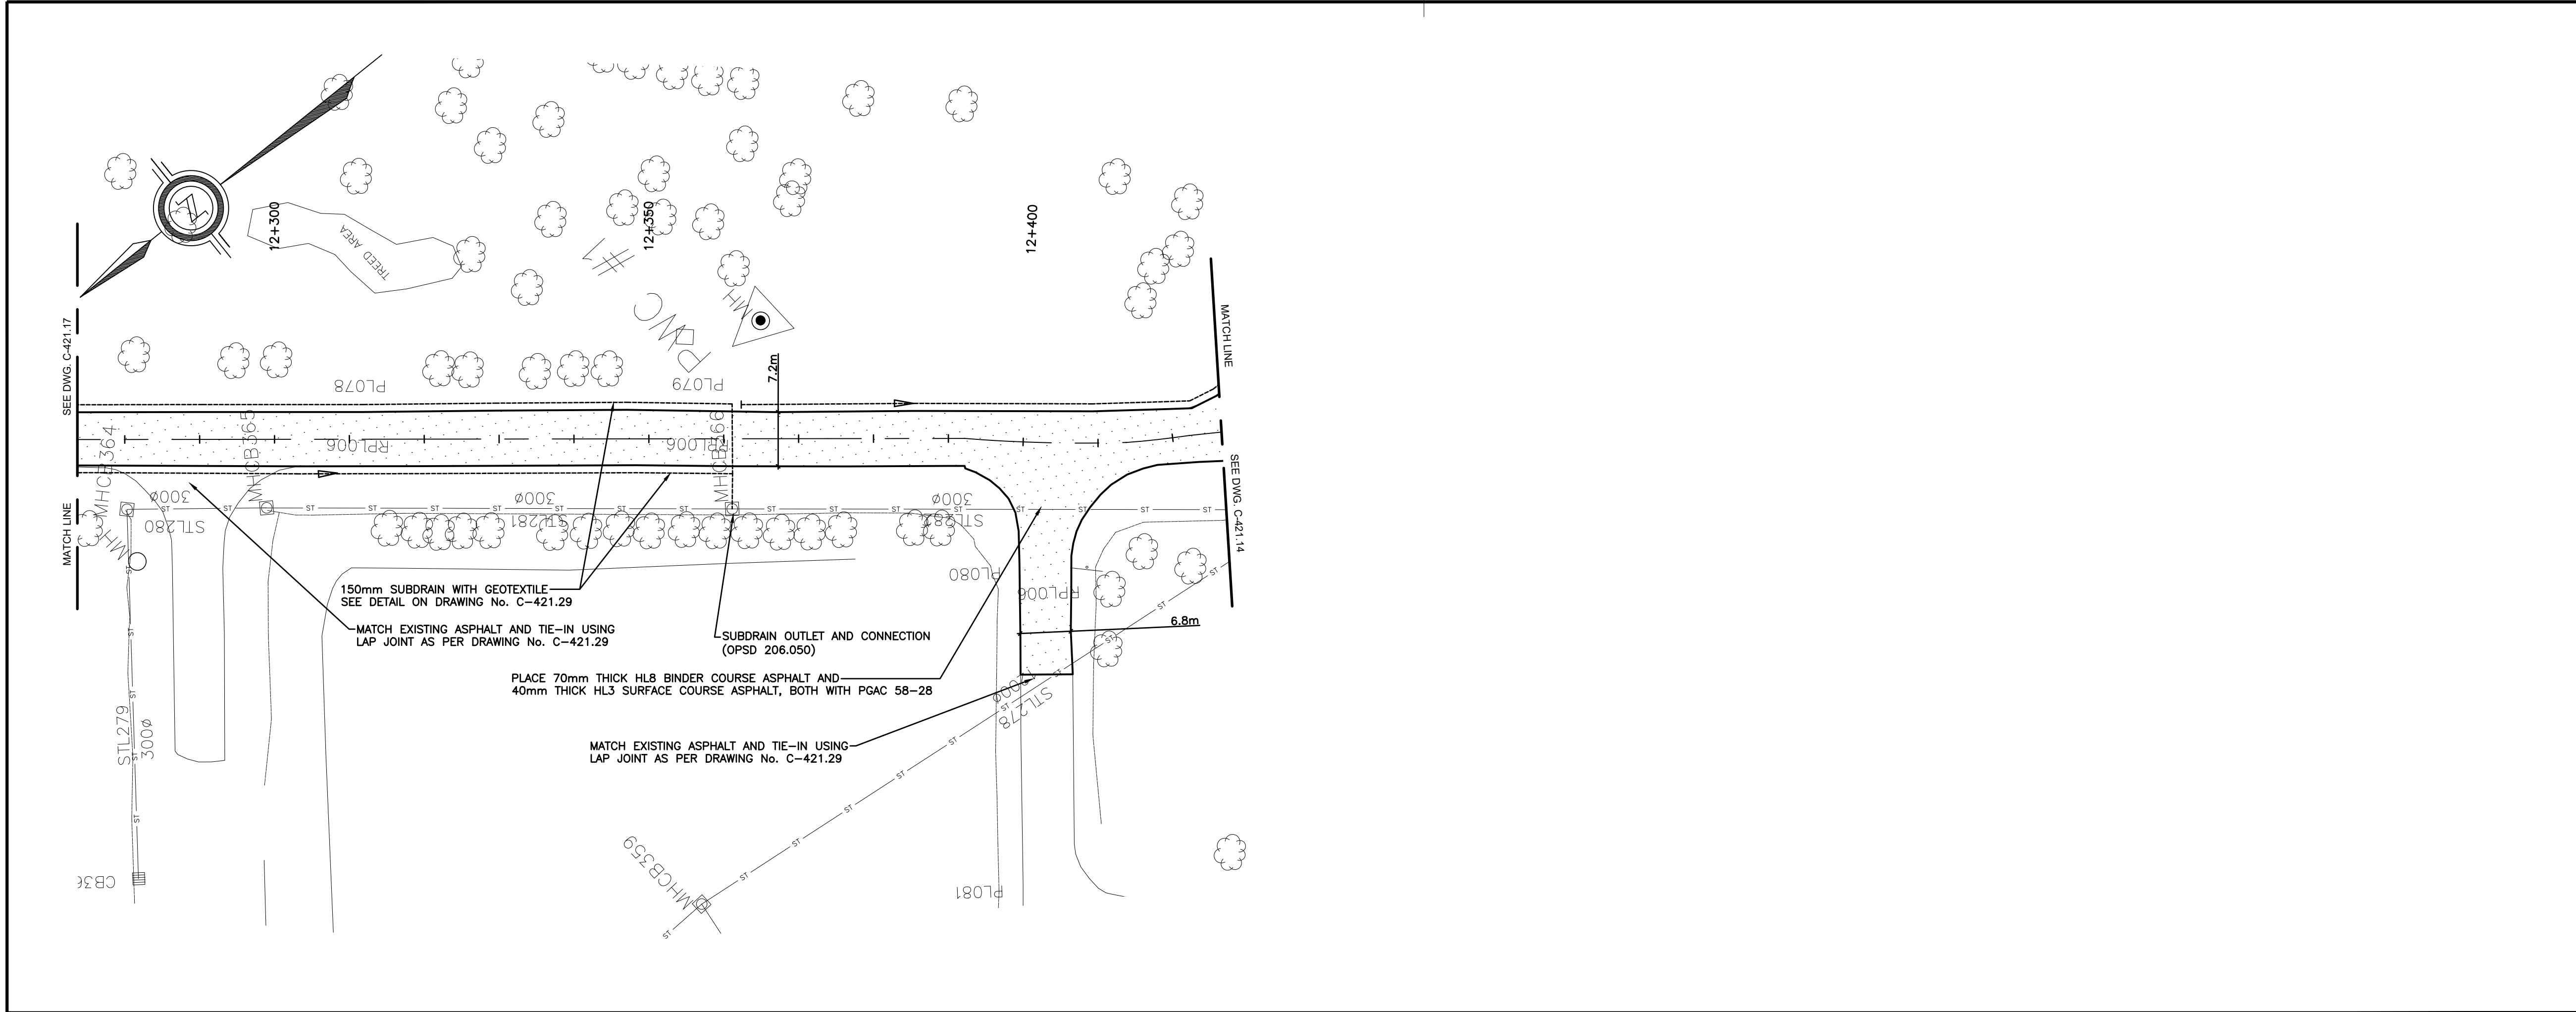

Canada

Public Works and
Government Services
Canada

Travaux publics et
services gouvernementaux
Canada

Licensed Professional Engineer

J. P. STAHL

100135233

21-06-07

PROVINCE OF ONTARIO


Contractor to verify all dimensions & conditions on site and immediately notify the departmental representative of all discrepancies.

1	ISSUED FOR BID	21/06/07
revisions	description	date
A	A detail no. du detail	A
C	B location drawing no. sur dessin no.	B
	C drawing no. dessin no.	C
project		projet
BATH AND MILLHAVEN INSTITUTION FACILITIES ROAD RESURFACING		
BATH, ONTARIO		
drawing		dessin
NEW CONSTRUCTION PLAN - BATH INSTITUTION STA. 15+000 TO STA. 15+320		
Designed By	JACOB LAMB	Conçu par
Date	2021-03-01	(yyyy/mm/dd)
Drawn By	TAPIWA ZIYENGE	Dessiné par
Date	2021-03-01	(yyyy/mm/dd)
Reviewed By	JASON STAHL	Examiné par
Date	2021-03-01	(yyyy/mm/dd)
Approved By	YYYY-MM-DD	Approuvé par
Date	YYYY-MM-DD	(yyyy/mm/dd)
Bid		Soumission
Project Manager	LAWRENCE YAREMA	Administrateur de projets
Project no.		No. du projet
R.087522.001		
Drawing no.		No. du dessin
C-421.18		

R.087522.001-05-NEW CONSTRUCTION-IJT.DWG


0 10 20mm 40 60 80 100 120 140 160 180 200mm

SCALE: 1:500
0m 10m 20m 30m 40m 50m

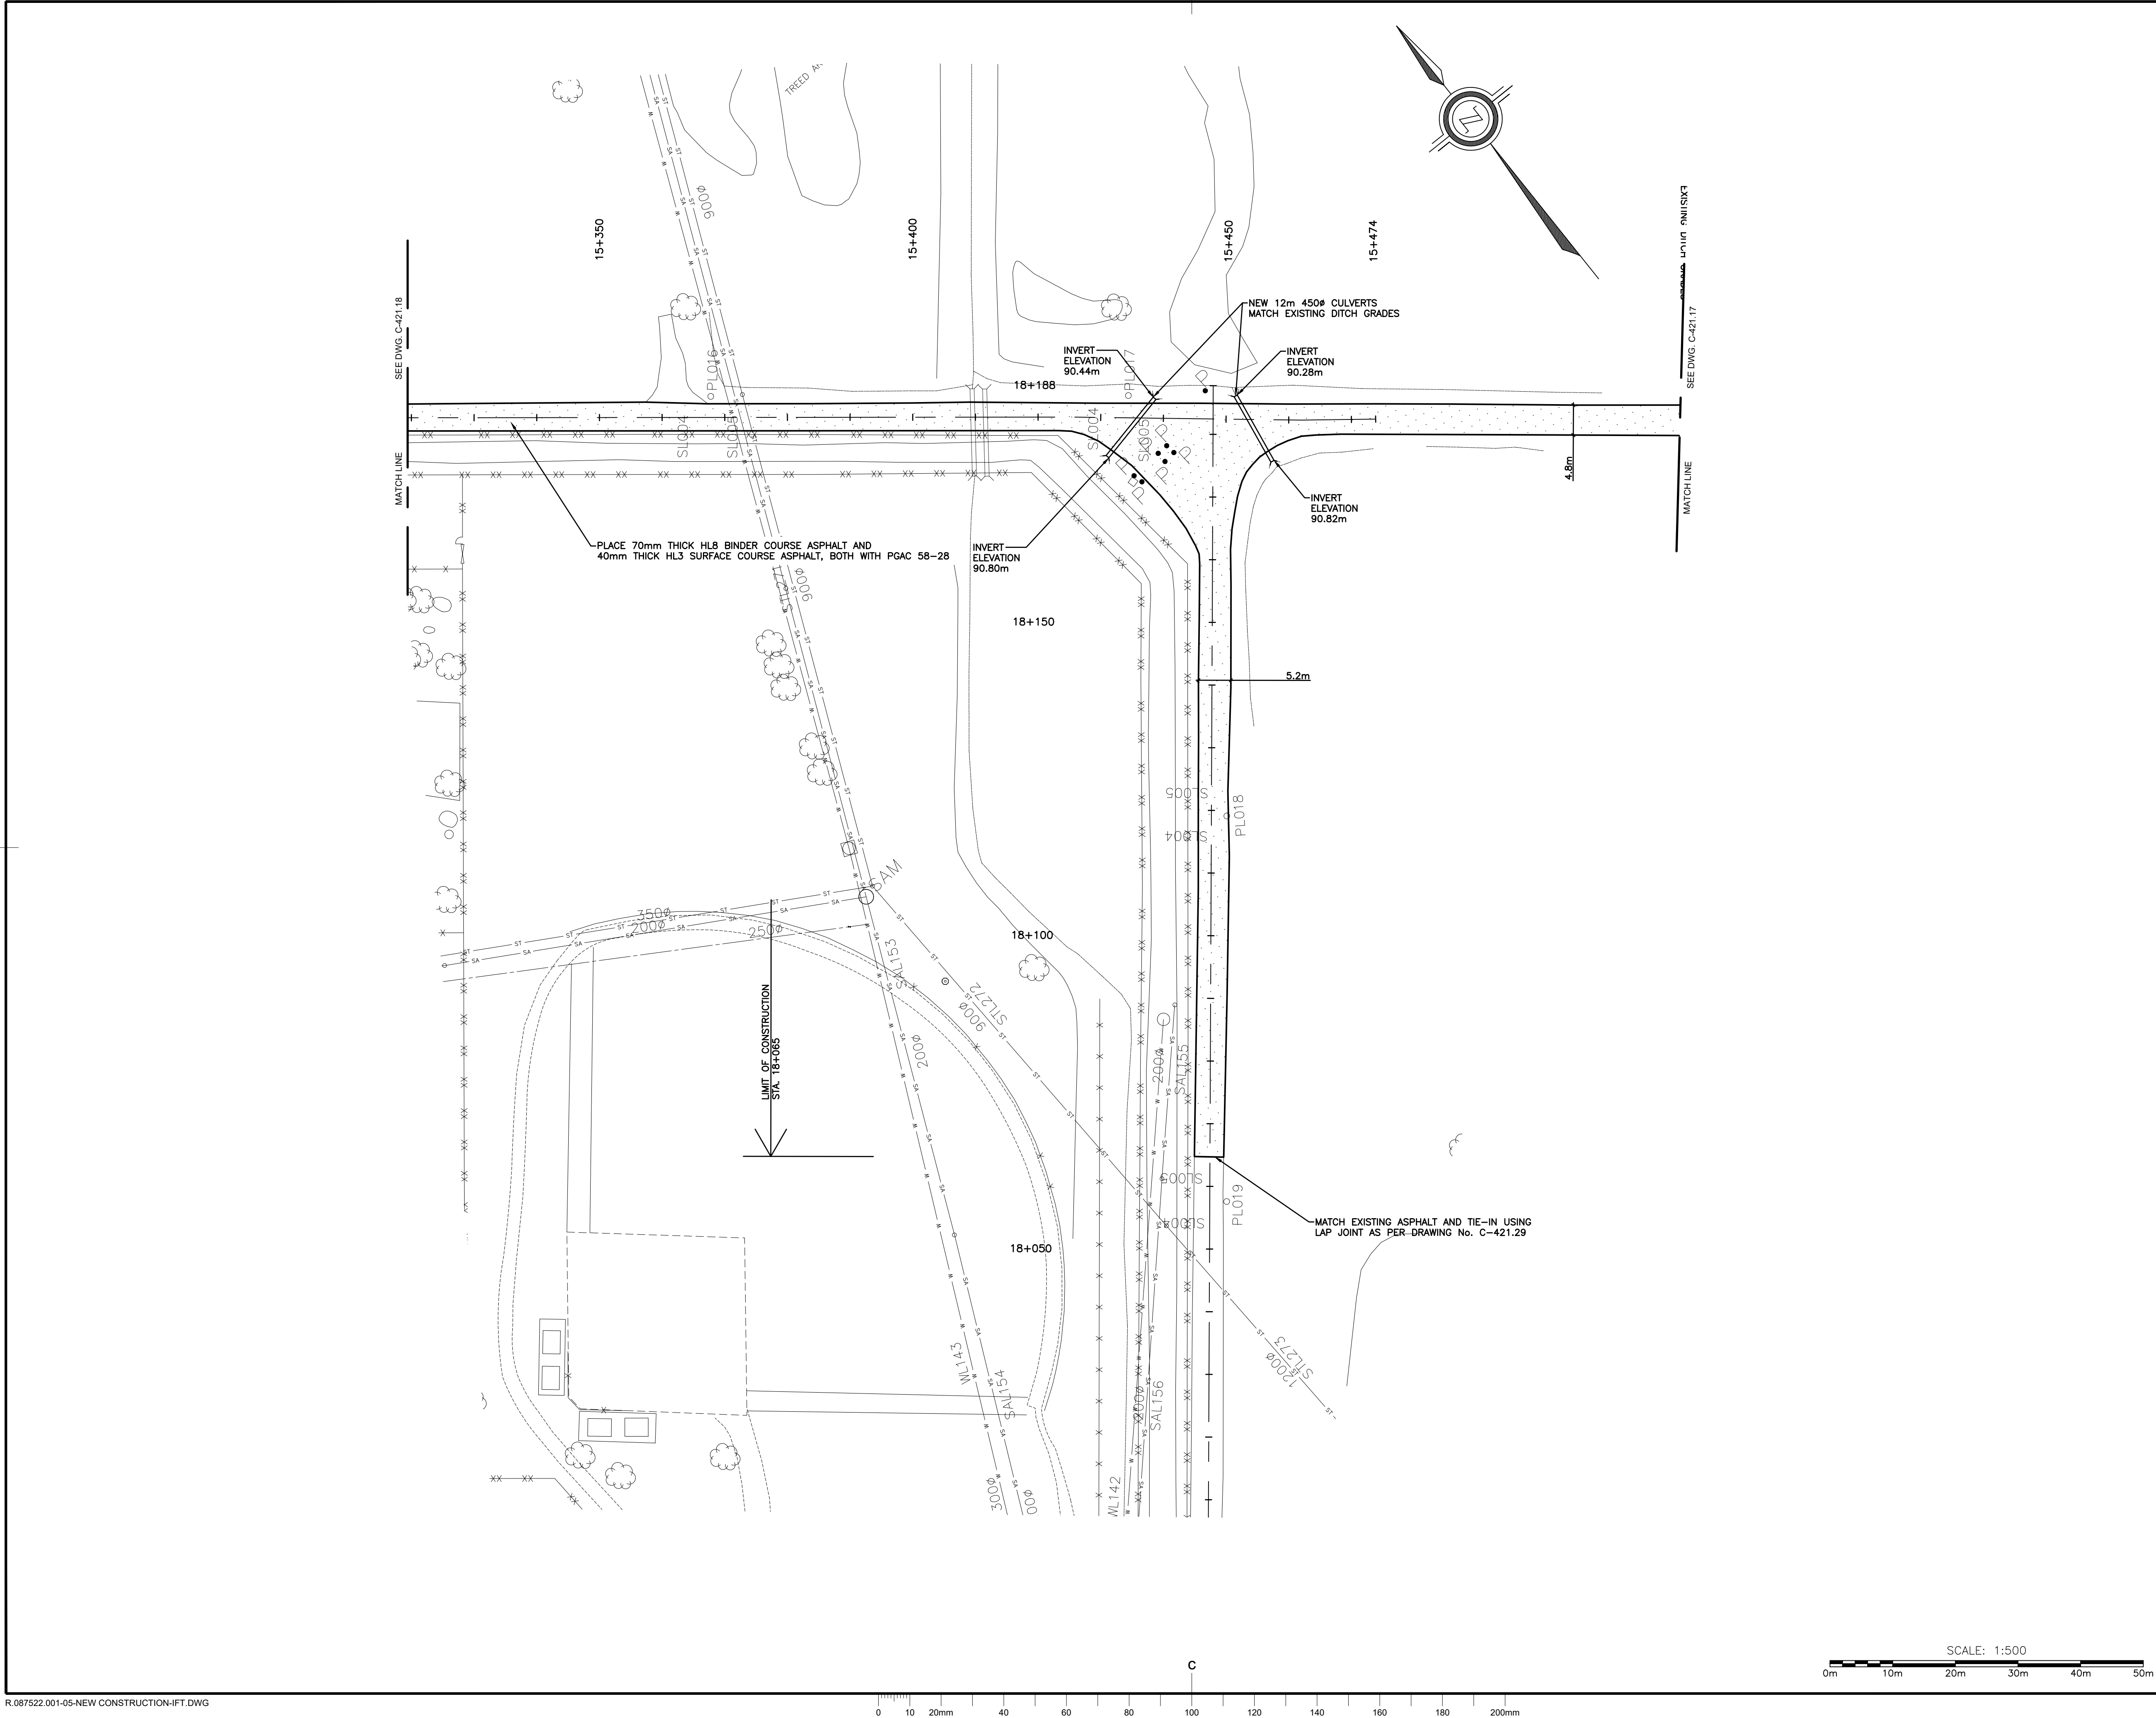


R.087522.001-05-NEW CONSTRUCTION-I.F.T. DWG


0 10 20mm 40 60 80 100 120 140 160 180 200mm



Public Works and
Government Services
Canada



Travaux publics et
services gouvernementaux
Canada

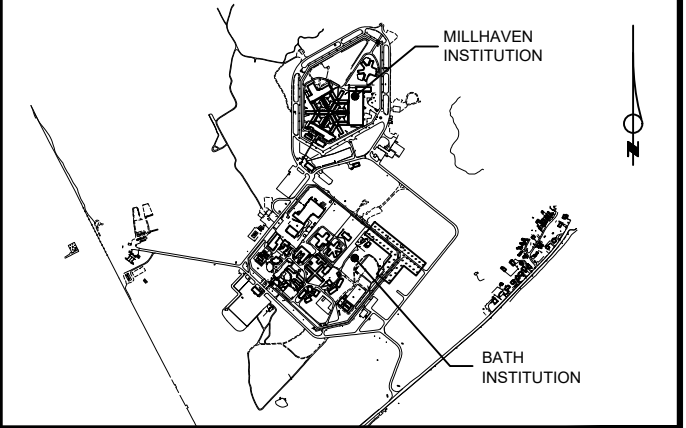

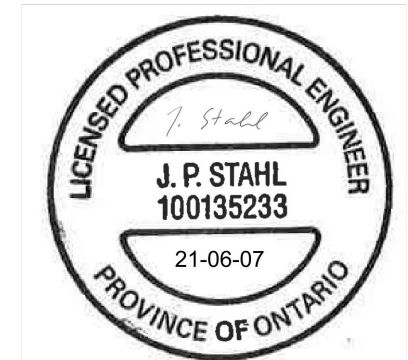

Contractor to verify all dimensions & conditions on site and immediately notify the departmental representative of all discrepancies.

1	ISSUED FOR BID	21/06/07
revisions	description	date
A	A detail no. no. du detail	A
B	B location drawing no. sur dessin no.	B
C	C drawing no. dessin no.	C
project	projet	
BATH AND MILLHAVEN INSTITUTION FACILITIES ROAD RESURFACING		
BATH, ONTARIO		
drawing	dessin	
NEW CONSTRUCTION PLAN - BATH INSTITUTION STA. 15+320 TO STA. 15+474		
Designed By	JACOB LAMB	Conçu par
Date	2021-03-01	(yyyy/mm/dd)
Drawn By	TAPIWA ZIYENG	Dessiné par
Date	2021-03-01	(yyyy/mm/dd)
Reviewed By	JASON STAHL	Examiné par
Date	2021-03-01	(yyyy/mm/dd)
Approved By	YYYY-MM-DD	Approuvé par
Date	YYYY-MM-DD	(yyyy/mm/dd)
Bid		Soumission
Project Manager	LAWRENCE YAREMA	Administrateur de projets
Project no.		No. du projet
R.087522.001		
Drawing no.		No. du dessin
C-421.19		

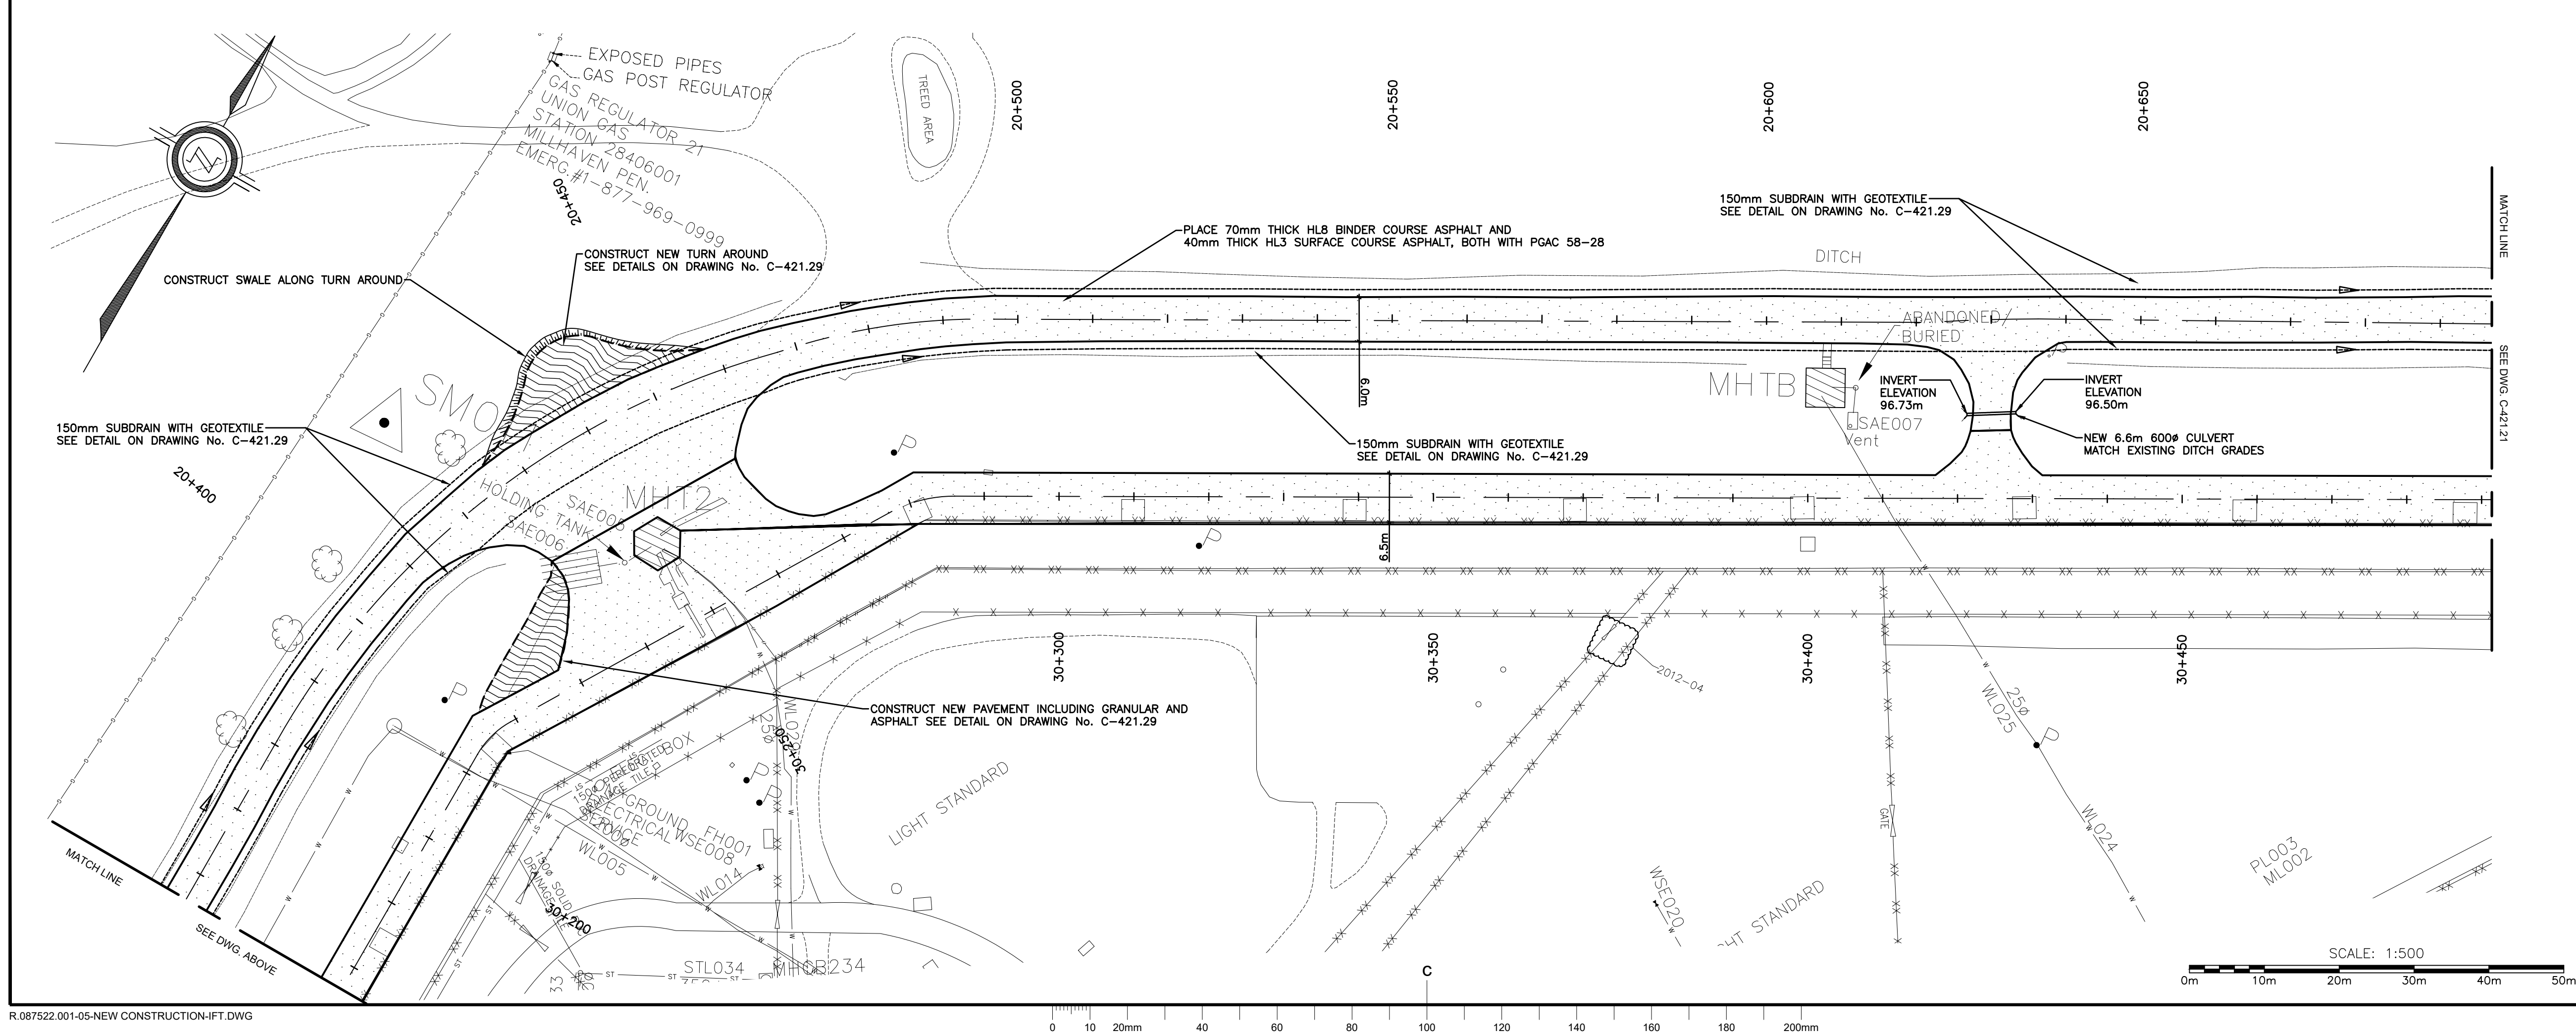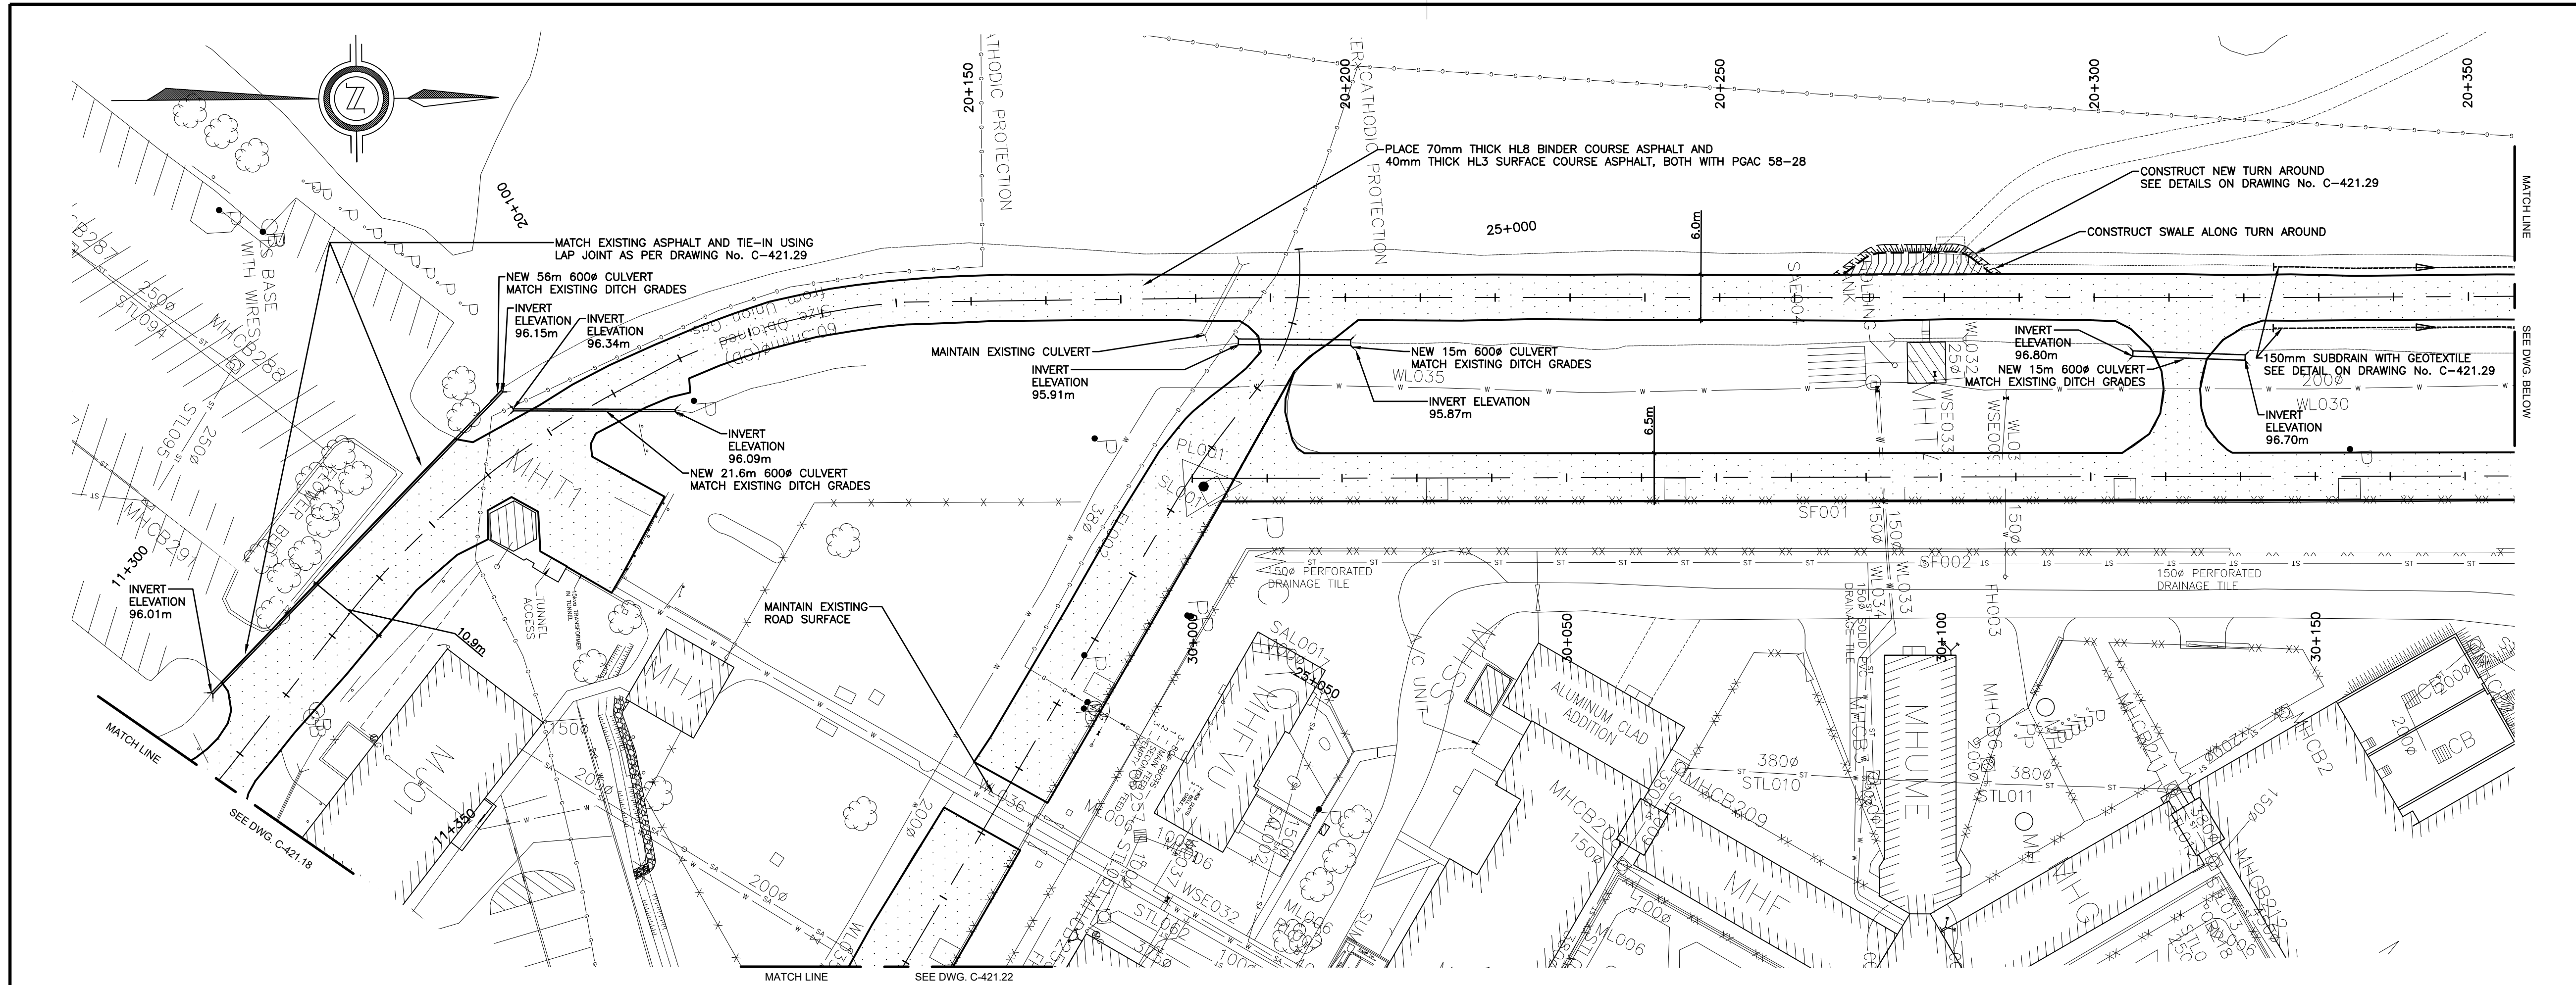


R.087522.001-05-NEW CONSTRUCTION-IFT.DWG

Canada

Public Works and
Government Services
Canada

Travaux publics et
services gouvernementaux
Canada

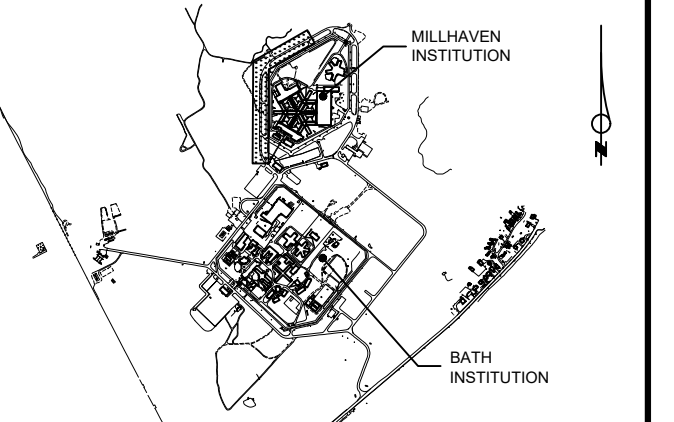

Contractor to verify all dimensions &
conditions on site and immediately notify
the departmental representative of all
discrepancies.

1	ISSUED FOR BID	21/06/07
---	----------------	----------

revisions	description	date
-----------	-------------	------

A	A detail no. no. du detail	A
C	B location drawing no. sur dessin no.	B
	C drawing no. dessin no.	C

project project

BATH AND MILLHAVEN INSTITUTION FACILITIES ROAD RESURFACING

BATH, ONTARIO

drawing dessin

NEW CONSTRUCTION PLAN - MILLHAVEN INSTITUTION STA. 20+030 TO STA. 20+700

Designed By	JACOB LAMB	Conçu par
Date	2021-03-01	(yyyy/mm/dd)
Drawn By	TAPIWA ZIYENGE	Dessiné par
Date	2021-03-01	(yyyy/mm/dd)
Reviewed By	JASON STAHL	Examiné par
Date	2021-03-01	(yyyy/mm/dd)
Approved By	YYYY-MM-DD	Approuvé par
Date	YYYY-MM-DD	(yyyy/mm/dd)
Bid		Soumission

LAWRENCE YAREMA
Project Manager Administrateur de projets

Project no. No. du projet

R.087522.001

Drawing no. No. du dessin

C-421.20