



Public Works and  
Government Services  
Canada

Travaux publics et  
services gouvernementaux  
Canada



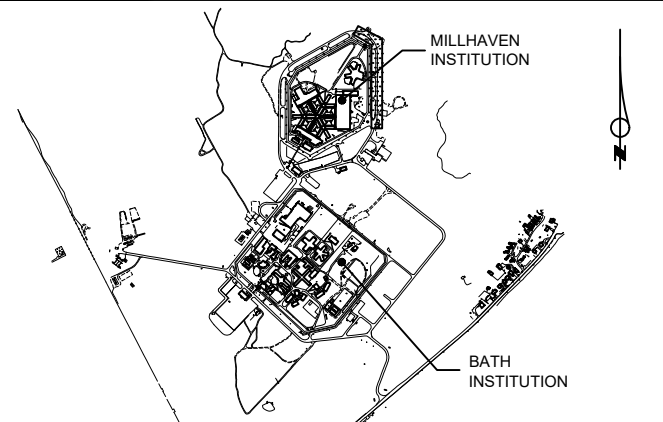

Contractor to verify all dimensions & conditions on site and immediately notify the departmental representative of all discrepancies.

revisions	description	date
1	ISSUED FOR BID	21/06/07

A  
C

A  
B  
C

project project



### BATH AND MILLHAVEN INSTITUTION FACILITIES ROAD RESURFACING

BATH, ONTARIO

drawing dessin

### NEW CONSTRUCTION PLAN - MILLHAVEN INSTITUTION STA. 20+700 TO STA. 21+200

Designed By	JACOB LAMB	Conçu par
Date	2021-03-01	(yyyy/mm/dd)
Drawn By	TAPIWA ZIYENGE	Dessiné par
Date	2021-03-01	(yyyy/mm/dd)
Reviewed By	JASON STAHL	Examiné par
Date	2021-03-01	(yyyy/mm/dd)
Approved By	YYYY-MM-DD	Approuvé par
Date	YYYY-MM-DD	(yyyy/mm/dd)
Bid		Soumission
Project Manager	LAWRENCE YAREMA	Administrateur de projets
Project no.		No. du projet
	R.087522.001	
Drawing no.		No. du dessin
	C-421.21	

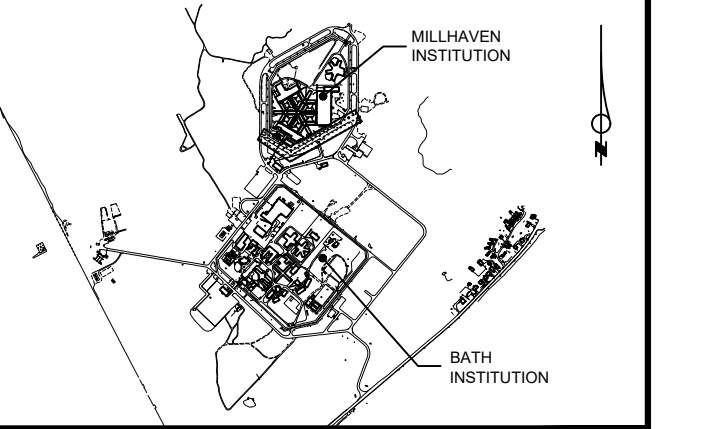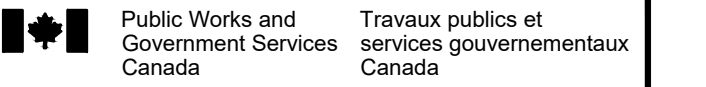

**Contractor to verify all dimensions & conditions on site and immediately notify the departmental representative of all discrepancies.**


1	ISSUED FOR BID	21/06/07
visions	description	date

A detail no.  
no. du detail

B location drawing no.  
sur dessin no.

C drawing no.  
dessin no.

project	projet
---------	--------

# BATH AND MILLHAVEN INSTITUTION FACILITIES ROAD RESURFACING

BATH, ONTARIO

drawing	dessin
---------	--------

**NEW CONSTRUCTION  
PLAN - MILLHAVEN  
INSTITUTION STA.  
25+000 TO STA. 25+371**


esigned By	JACOB LAMB 2021-03-01	Conçu par (yyyy/mm/dd)
rawn By	TAIPIWA ZIYENGE 2021-03-01	Dessiné par (yyyy/mm/dd)
iewed By	JASON STAHL 2021-03-01	Examiné par (yyyy/mm/dd)
ate		Approuvé par (yyyy/mm/dd)
id	YYYY-MM-DD	Soumission

LAWRENCE YAREMA	
Project Manager	Administrateur de projets
Project no.	No. du projet


R.087522.001

rawing no.	No. du dessin
------------	---------------


C-421.22

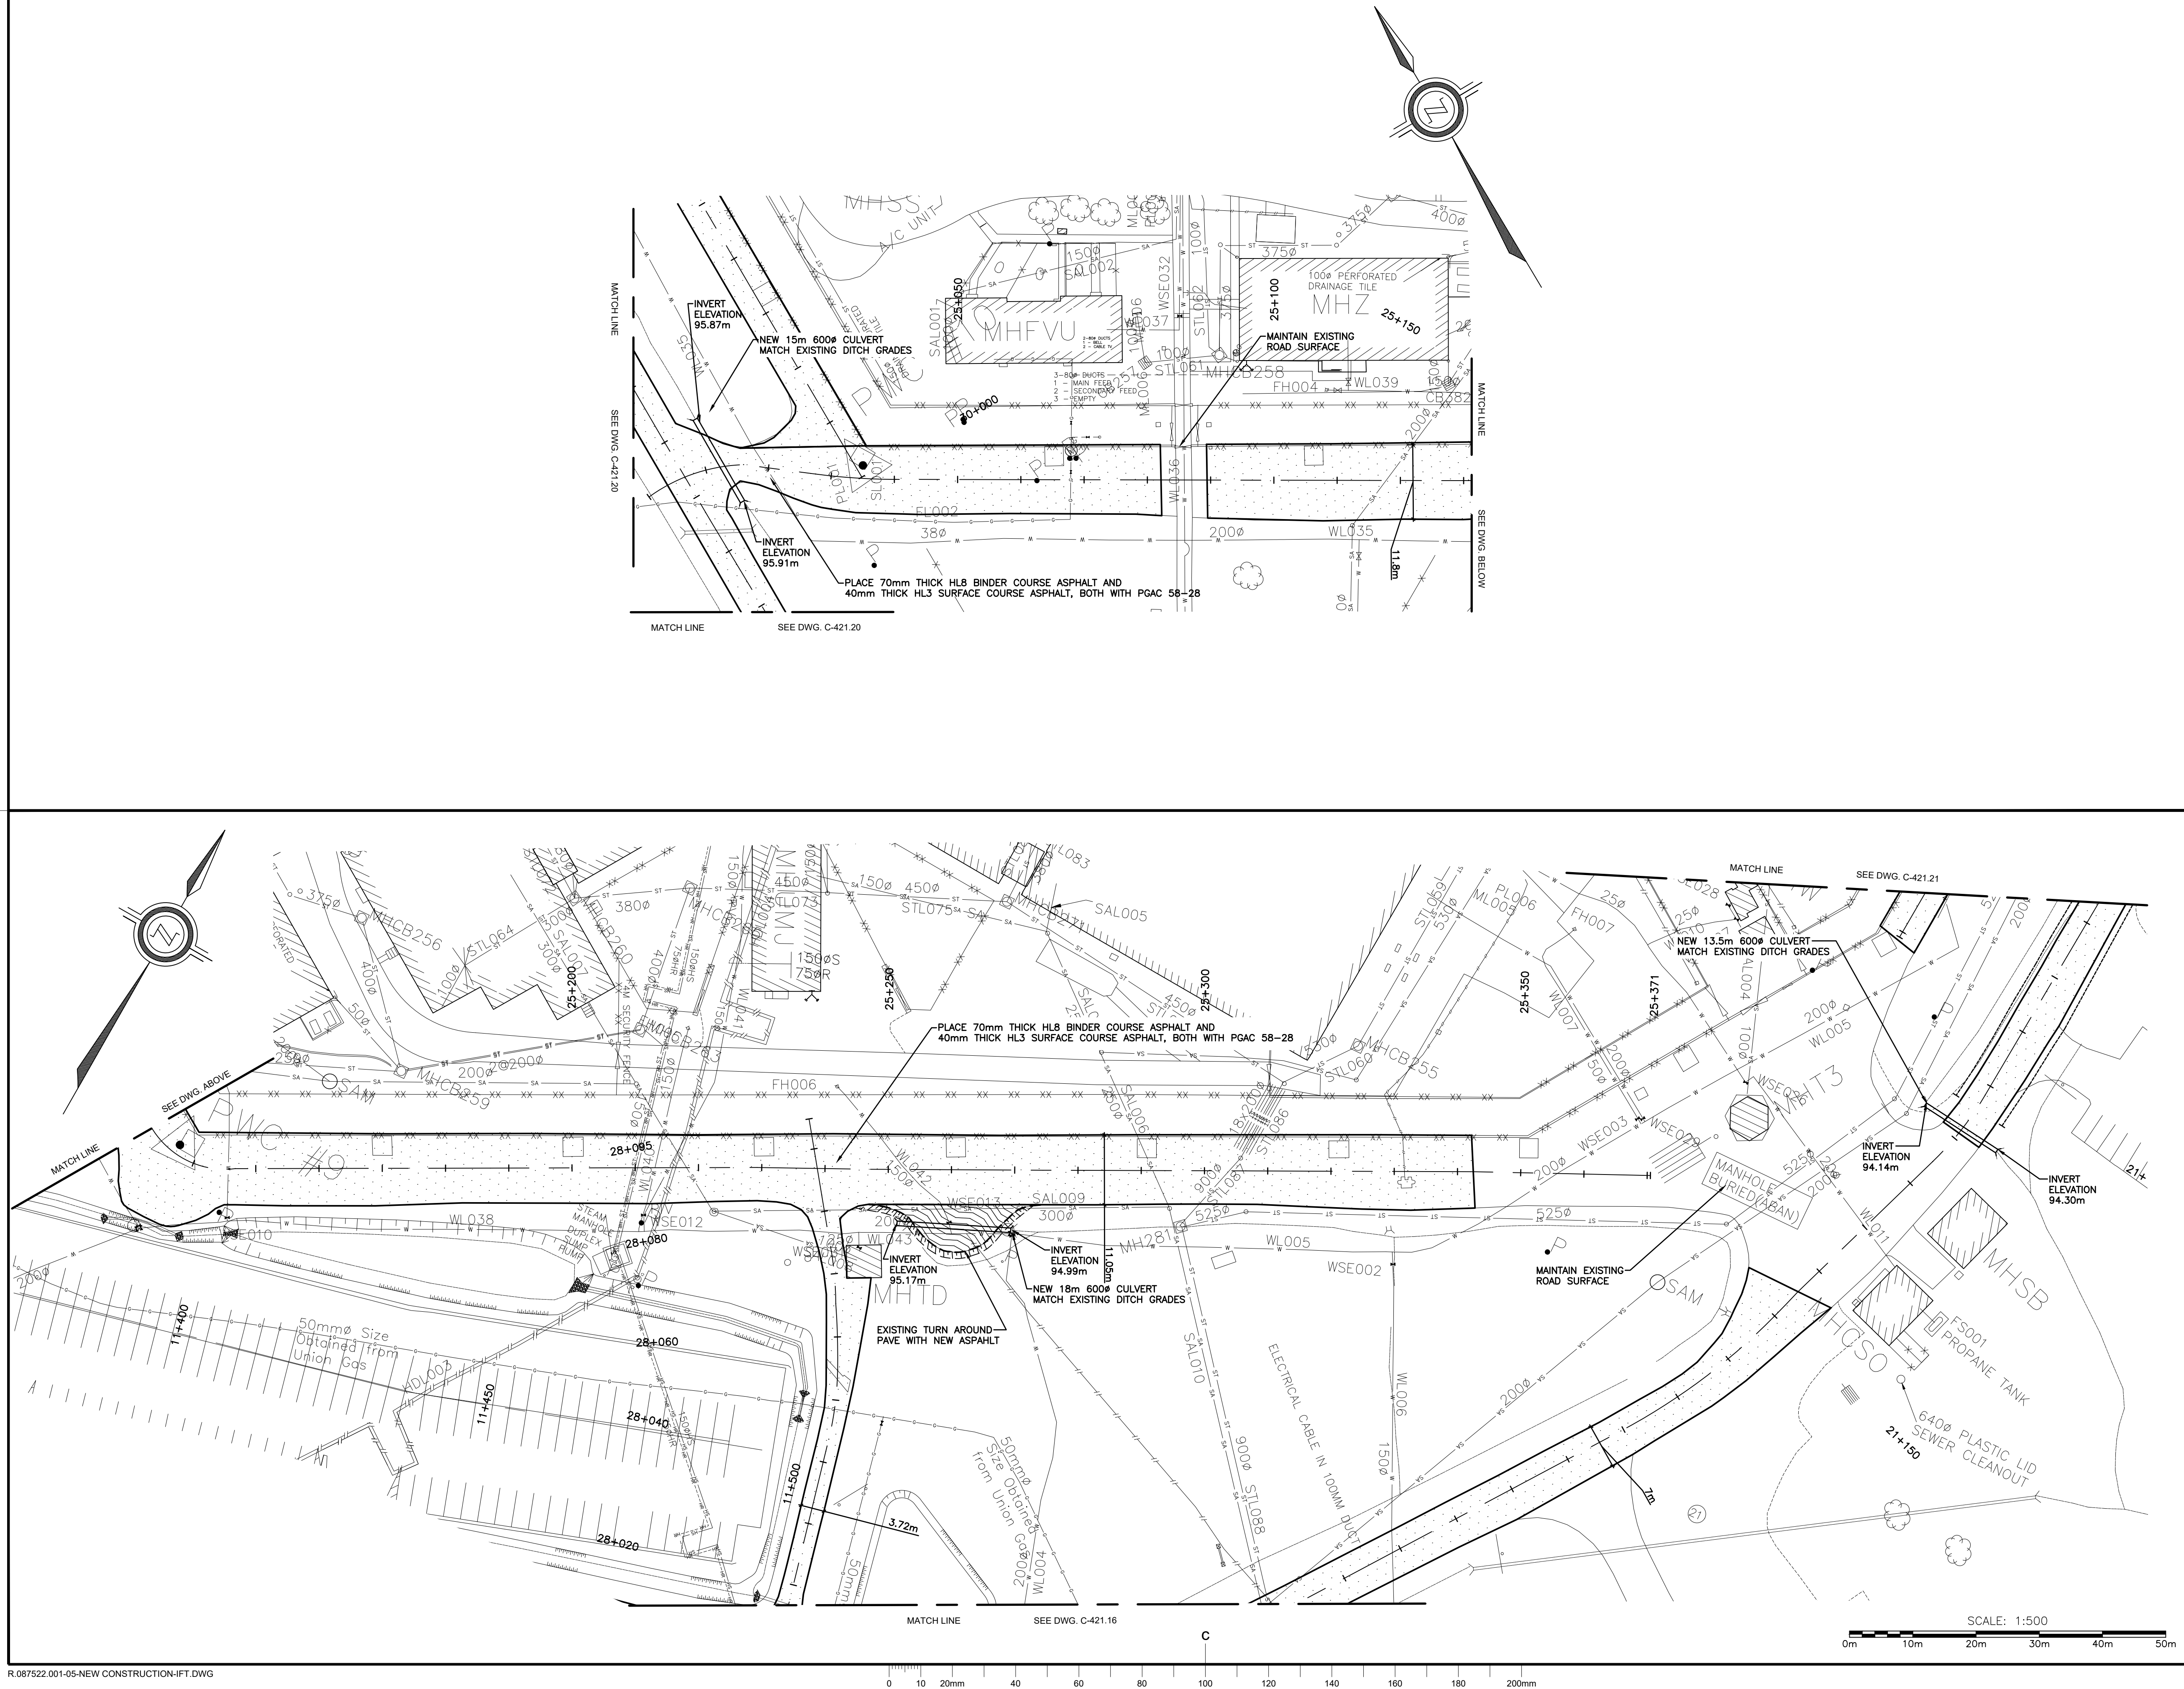



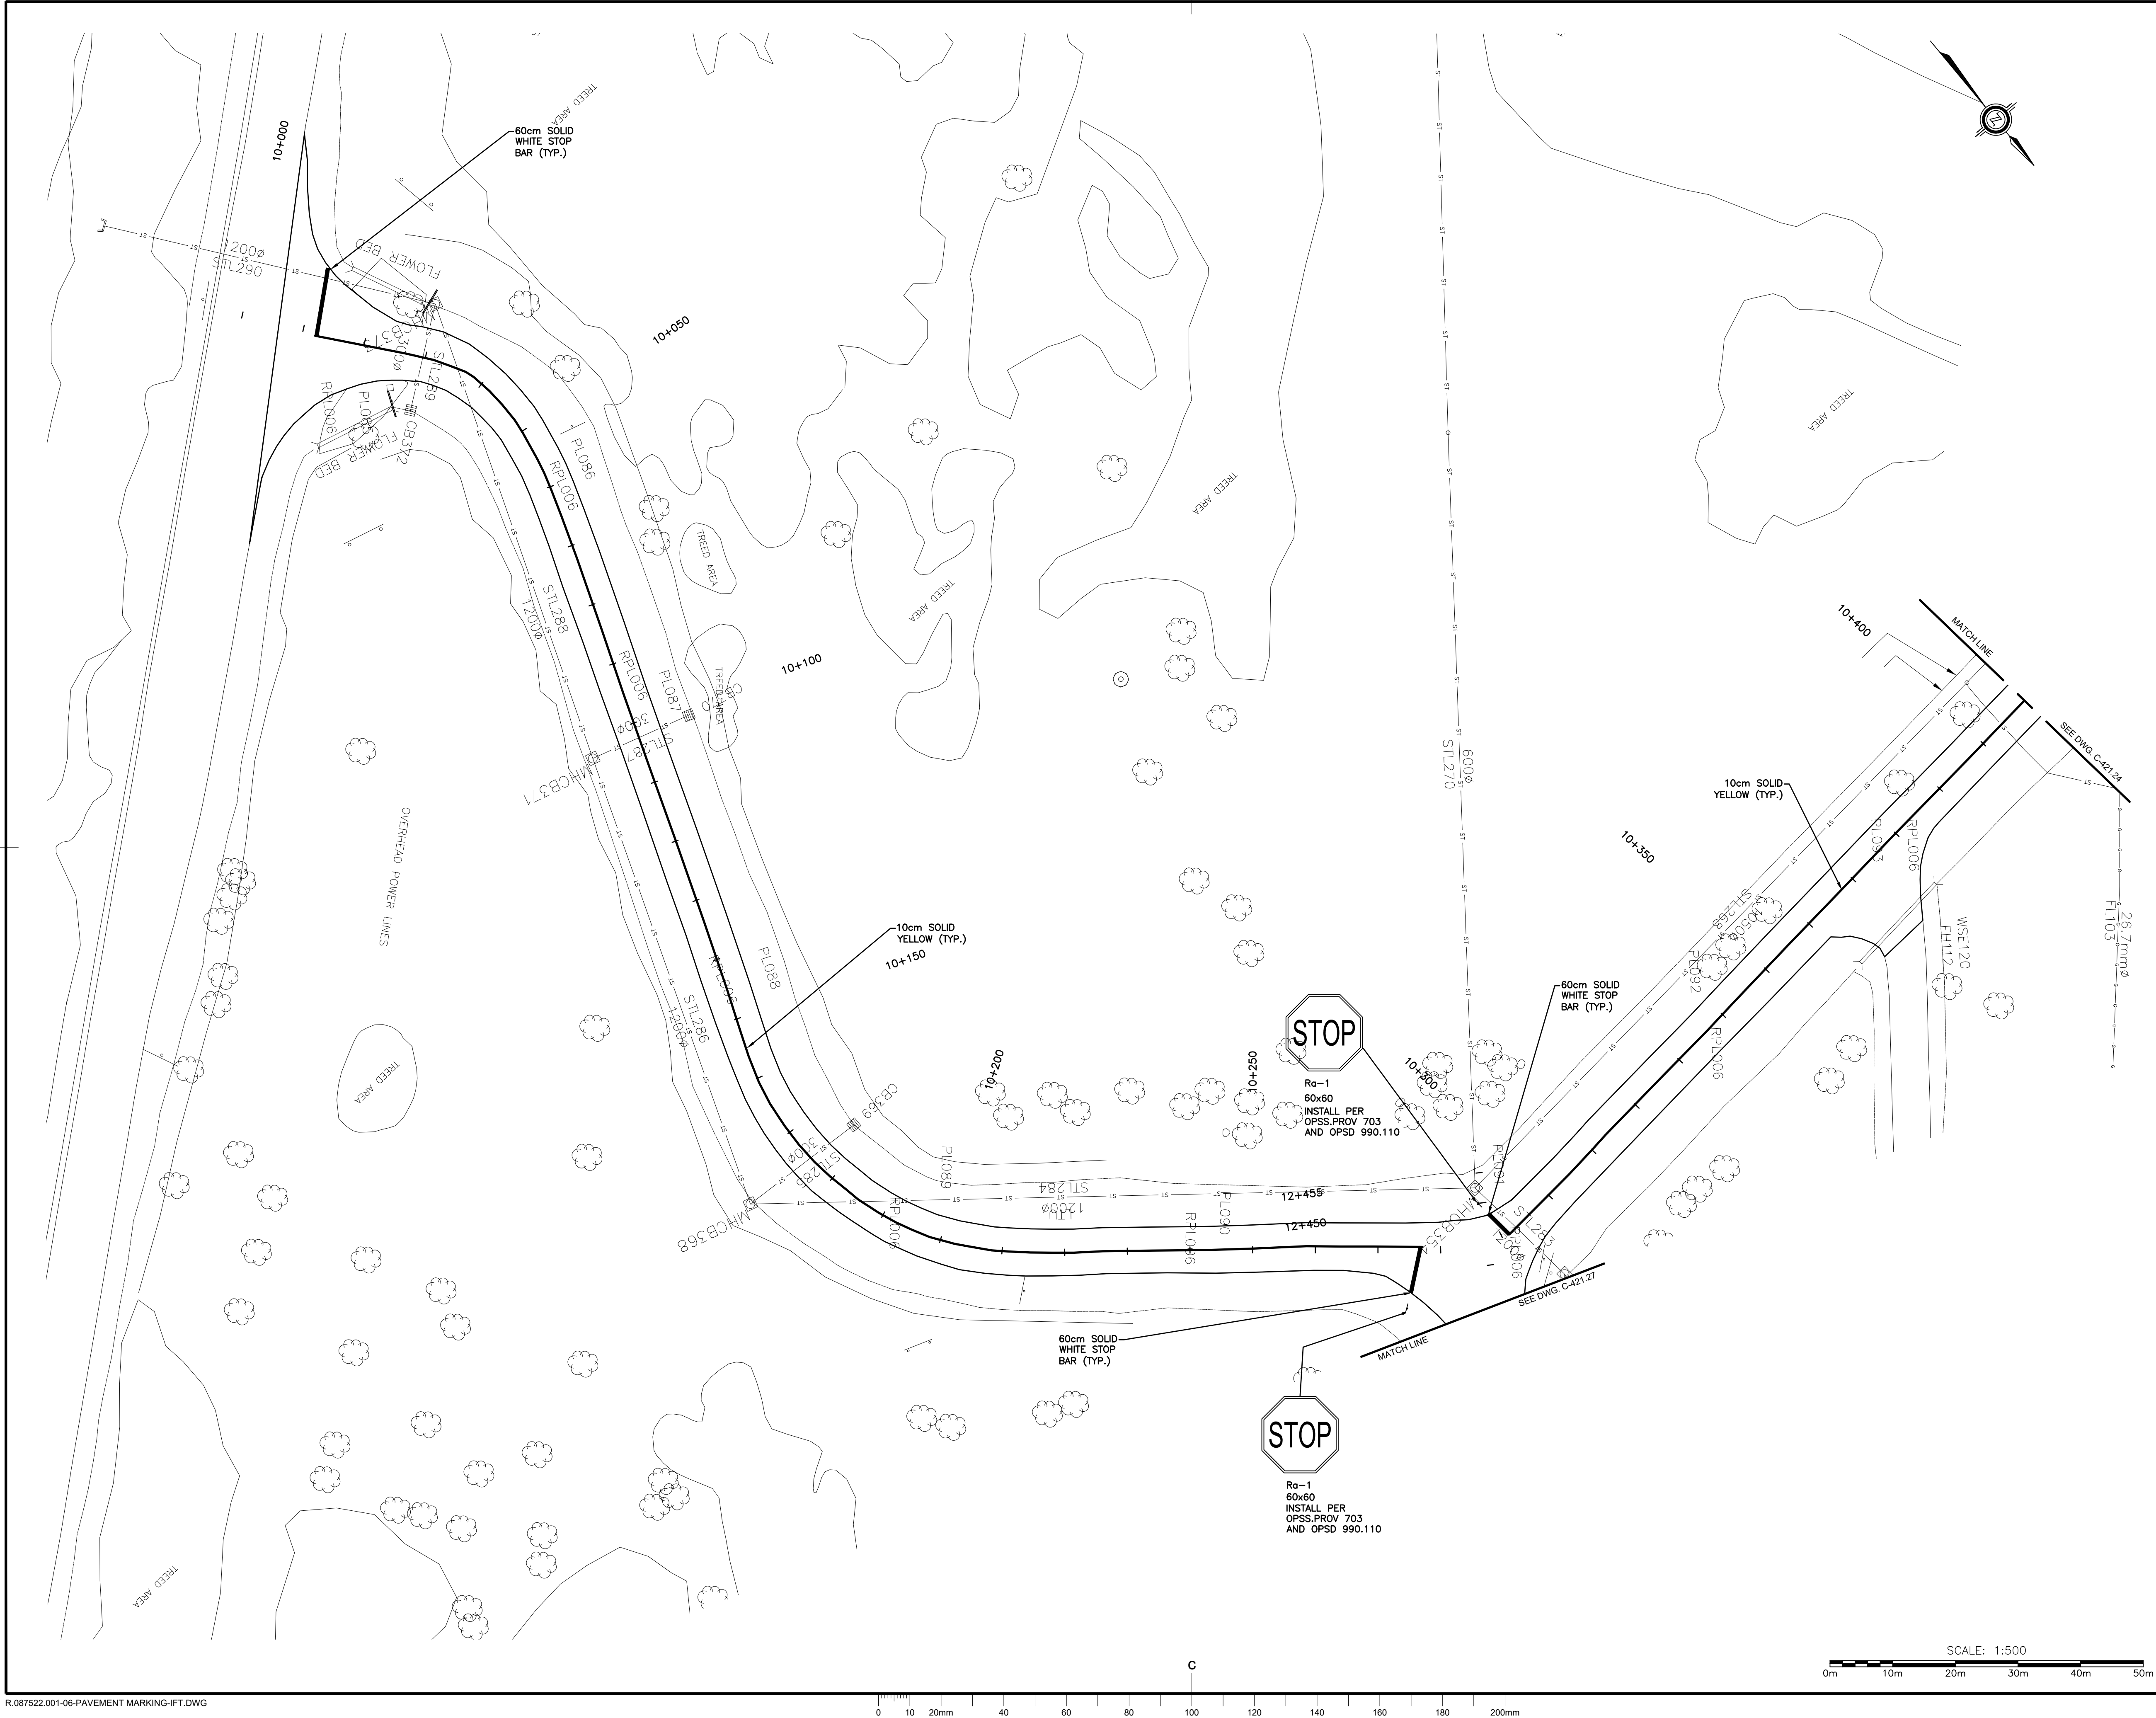

R.087522.001-06-PAVEMENT MARKING-IFT.DWG


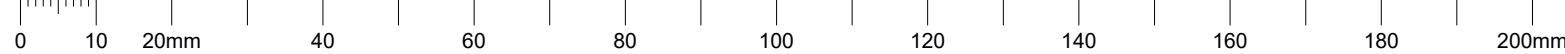


Canada



Public Works and  
Government Services  
Canada

Travaux publics et  
services gouvernementaux  
Canada

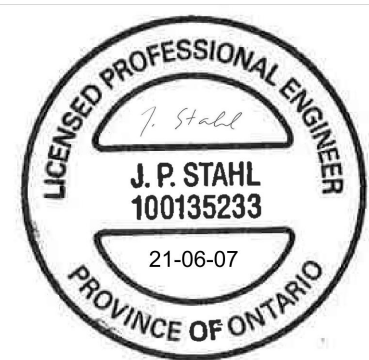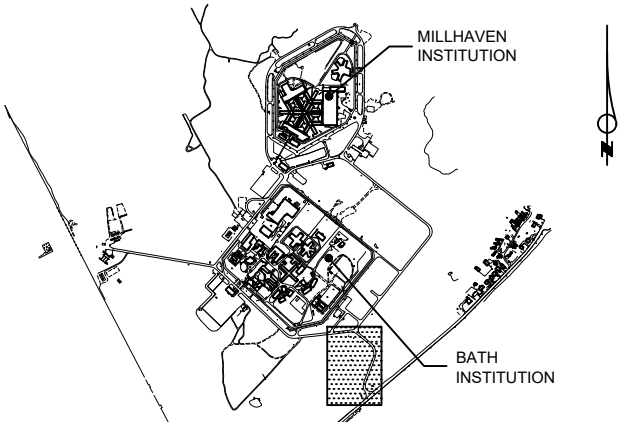

Contractor to verify all dimensions &  
conditions on site and immediately notify  
the departmental representative of all  
discrepancies.


1	ISSUED FOR BID	21/06/07
---	----------------	----------

revisions	description	date
-----------	-------------	------

A	A detail no. no. du detail	A
C	B location drawing no. sur dessin no.	B
	C drawing no. dessin no.	C

project

**BATH AND MILLHAVEN  
INSTITUTION FACILITIES  
ROAD RESURFACING**

BATH, ONTARIO

drawing

**PAVEMENT MARKING  
AND SIGNAGE - STA.  
10+000 TO STA. 10+410**

Designed By	JACOB LAMB	Conçu par
Date	2021-03-01	(yyyy/mm/dd)
Drawn By	TAPIWA ZIYENG	Dessiné par
Date	2021-03-01	(yyyy/mm/dd)
Reviewed By	JASON STAHL	Examiné par
Date	2021-03-01	(yyyy/mm/dd)
Approved By	YYYY-MM-DD	Approuvé par
Date	YYYY-MM-DD	(yyyy/mm/dd)
Bid		Soumission

LAWRENCE YAREMA  
Project Manager Administrateur de projets



Project no. No. du projet

**R.087522.001**

Drawing no. No. du dessin

**C-421.23**



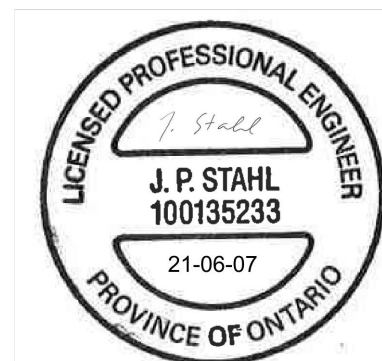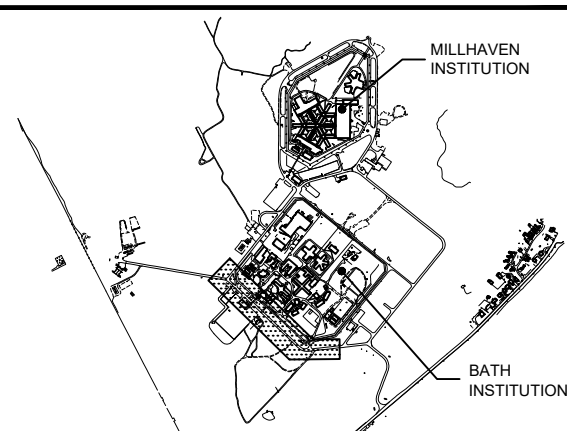

**Contractor to verify all dimensions & conditions on site and immediately notify the departmental representative of all discrepancies.**


1	ISSUED FOR BID	21/06/07
revisions	description	date

A detail no.  
no. du detail

B location drawing no.  
sur dessin no.

C drawing no.  
dessin no.

project	project
---------	---------

# BATH AND MILLHAVEN INSTITUTION FACILITIES ROAD RESURFACING

BATH, ONTARIO

drawing                      dessin



PAVEMENT MARKING  
AND SIGNAGE STA.  
10+410 TO STA. 10+970

Designed By	JACOB LAMB	Conçu par
Date	2021-03-01	(yyyy/mm/dd)
Drawn By	TAPIWA ZIYENGE	Dessiné par
Date	2021-03-01	(yyyy/mm/dd)
Reviewed By	JASON STAHL	Examiné par
Date	2021-03-01	(yyyy/mm/dd)
Approved By		Approuvé par
Date	YYYY-MM-DD	(yyyy/mm/dd)
Bid		Soumission

R.087522.001


Drawing no.	No. du dessin
-------------	---------------

C-421.24

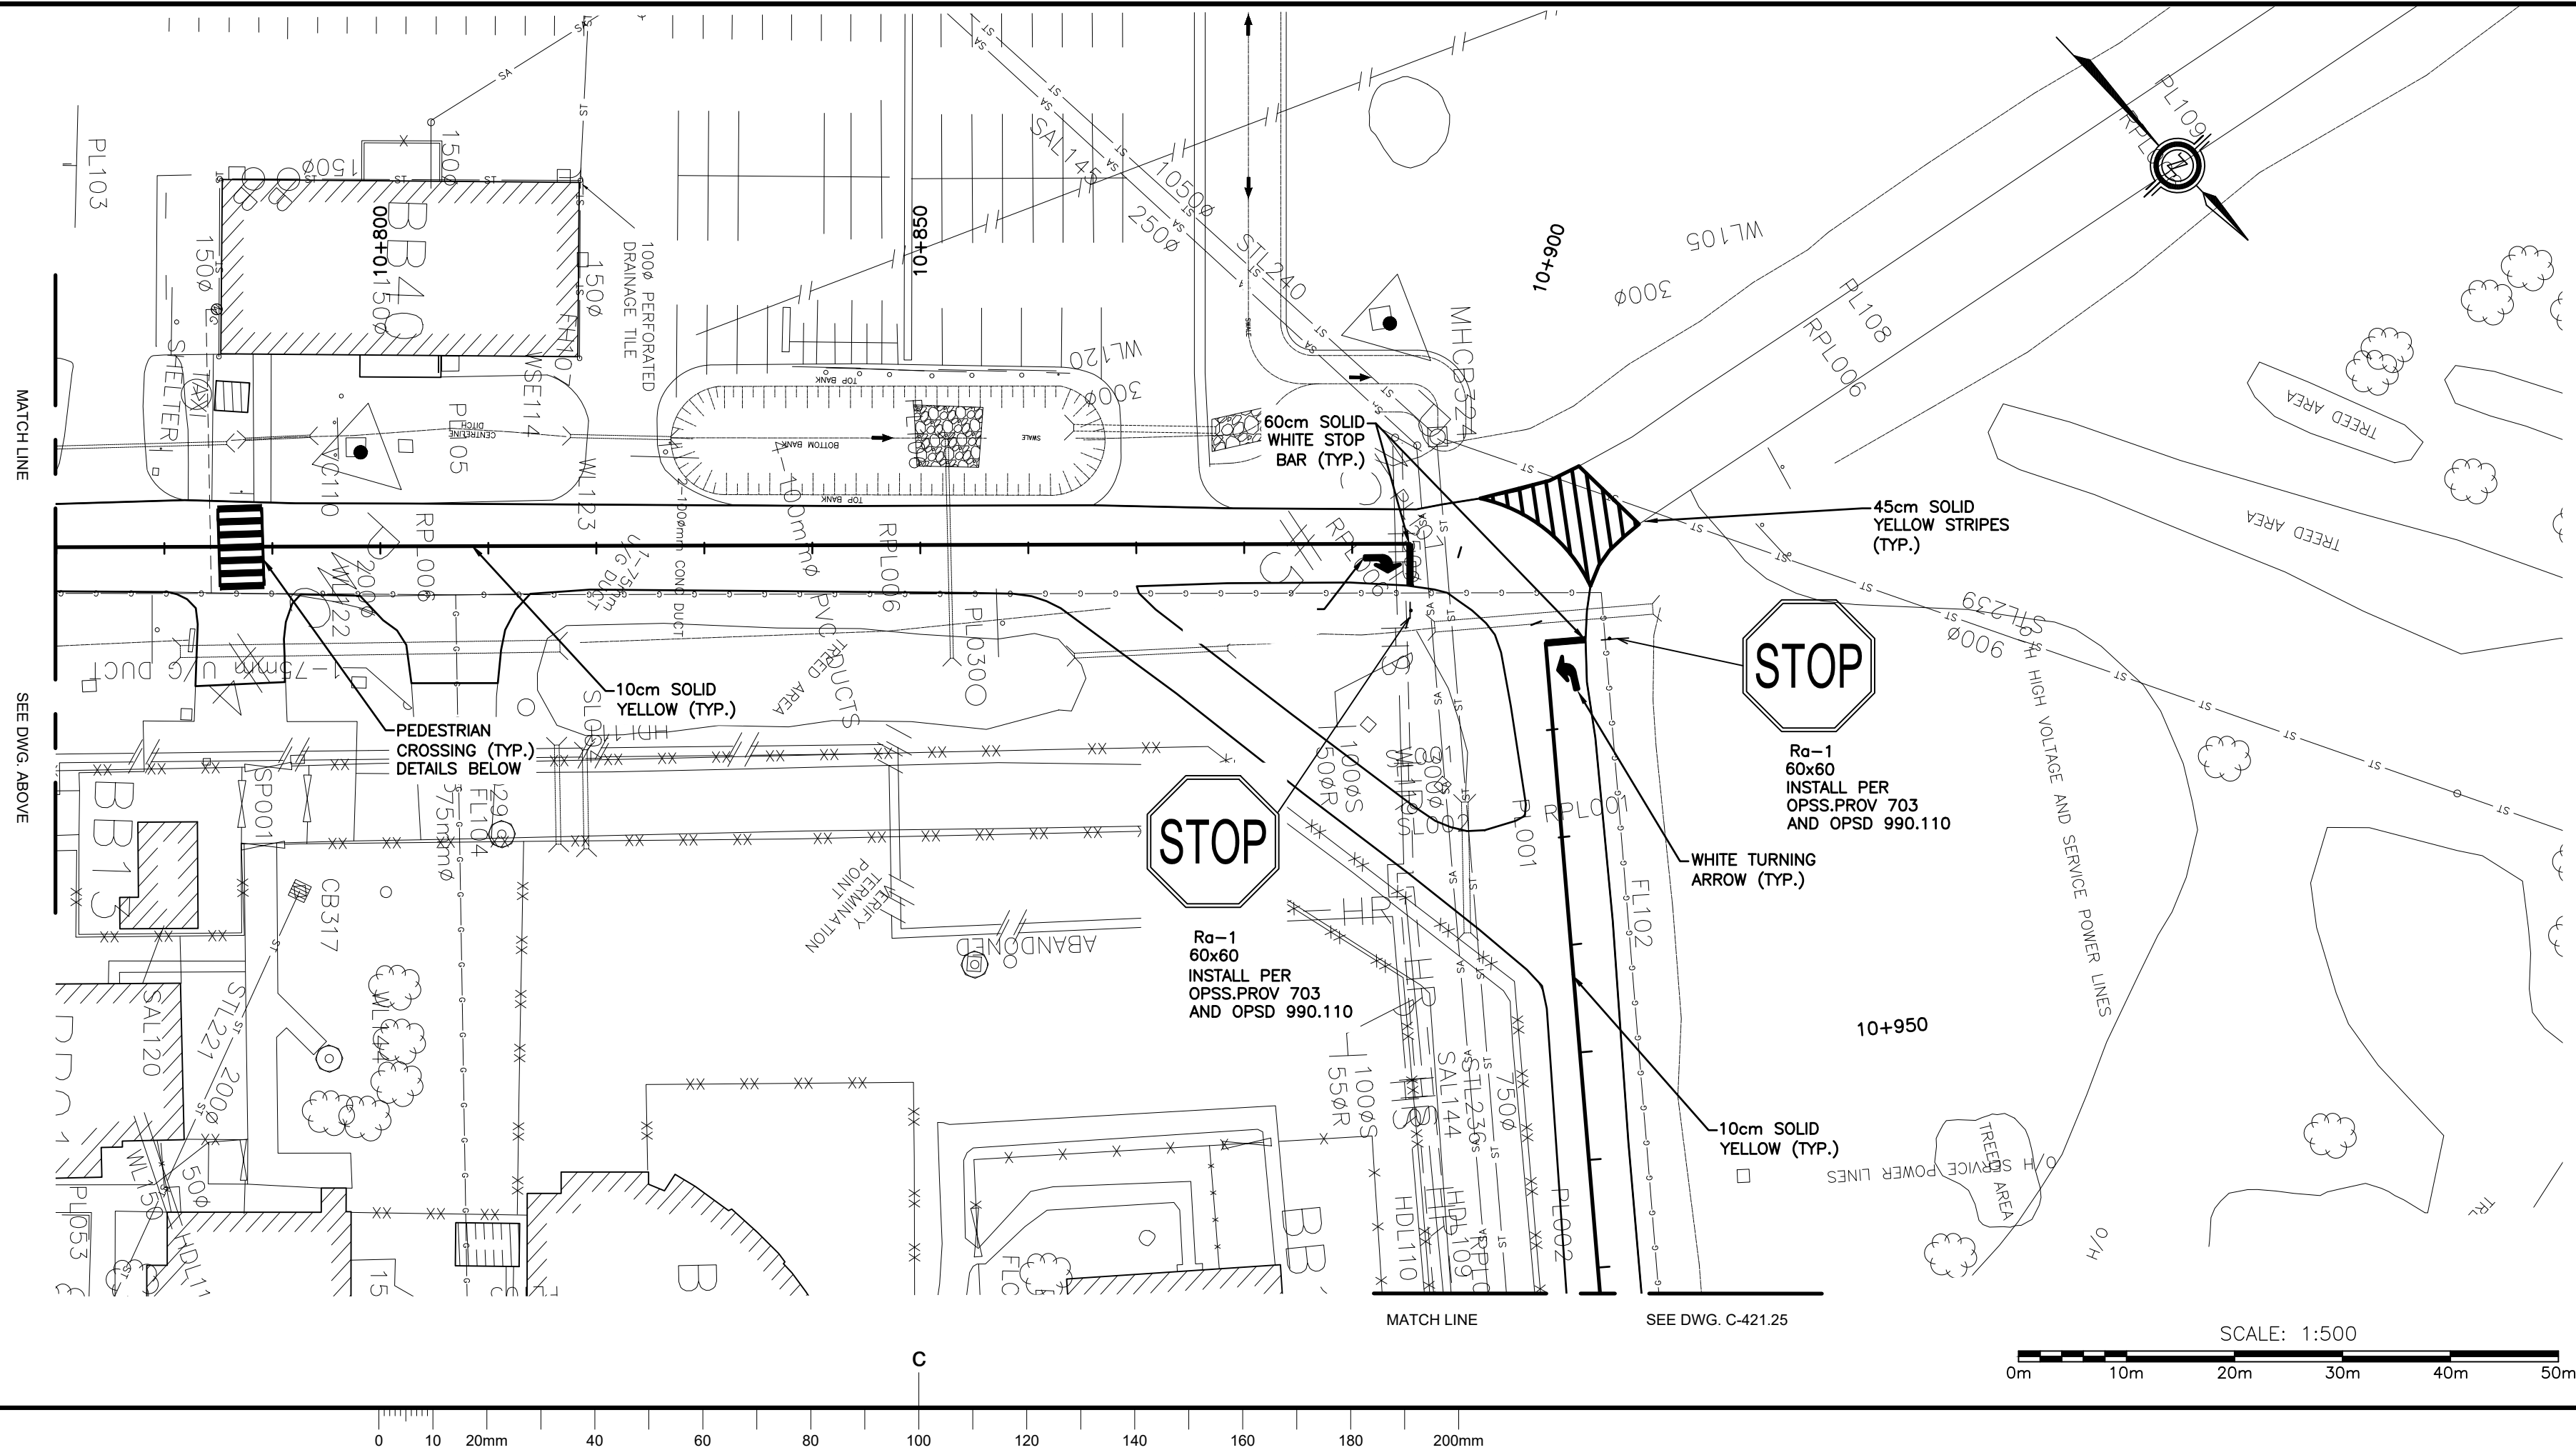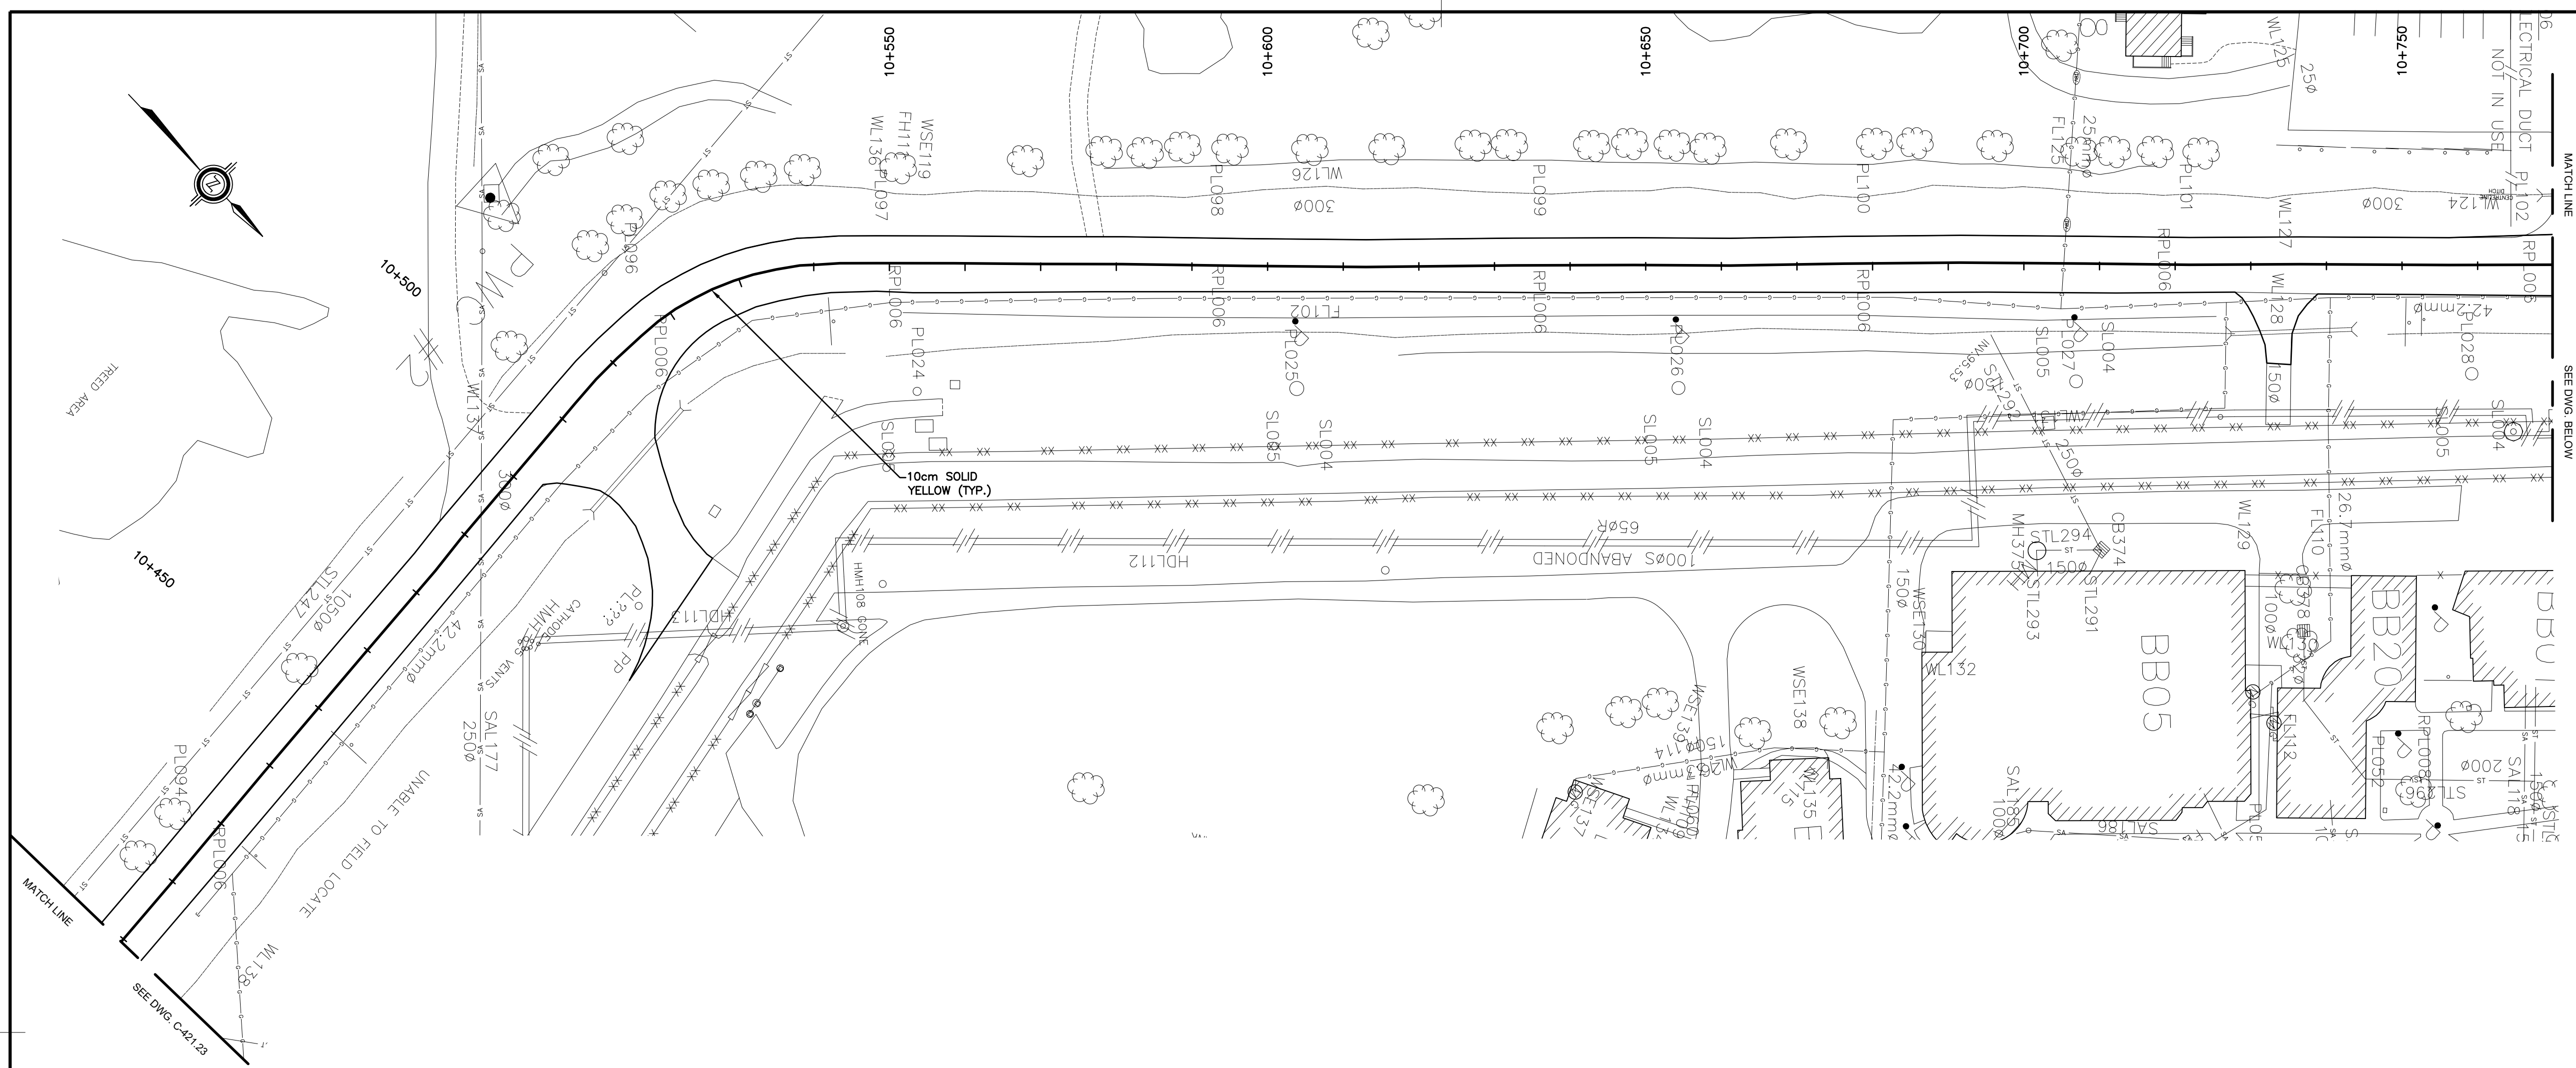


TYPICAL PEDESTRIAN LADDER CROSSING:




AS PER OTM BOOK 15 (JUNE 2016)

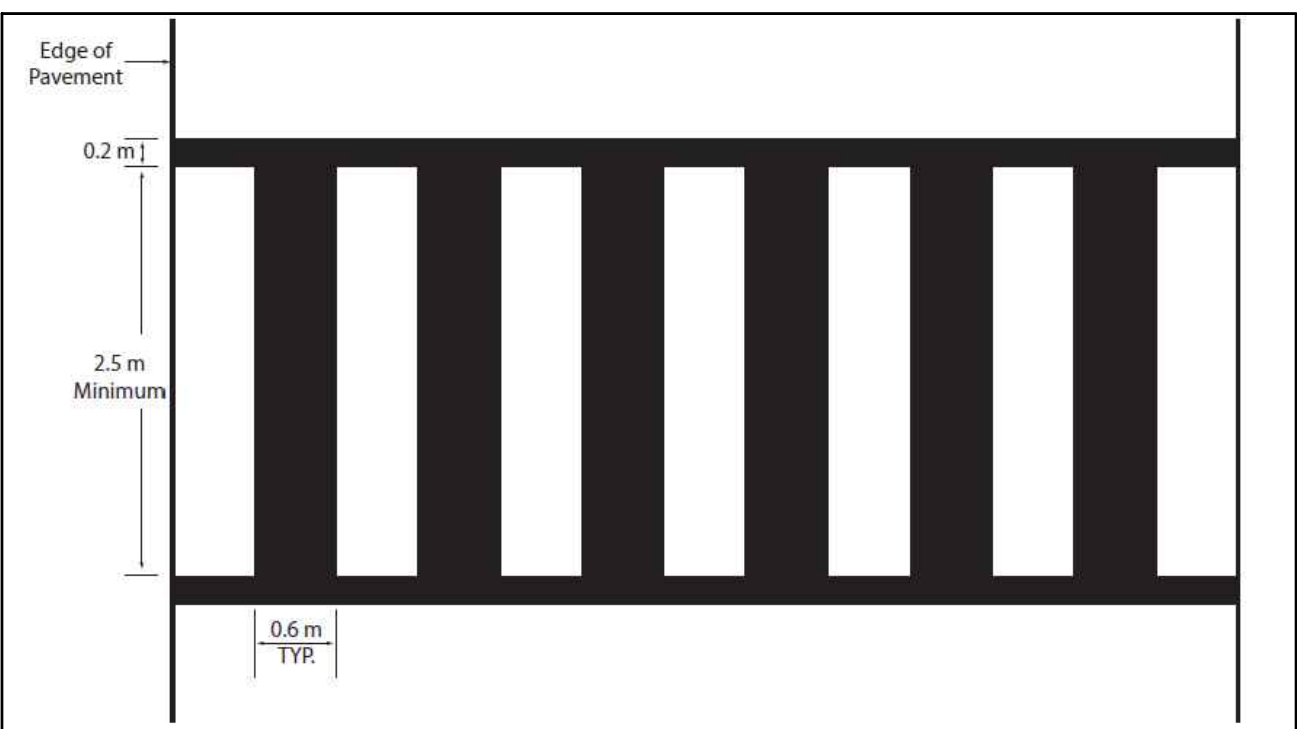



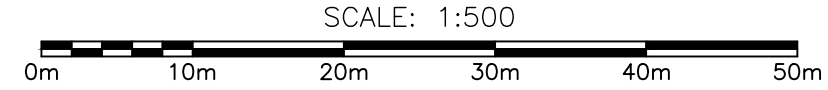



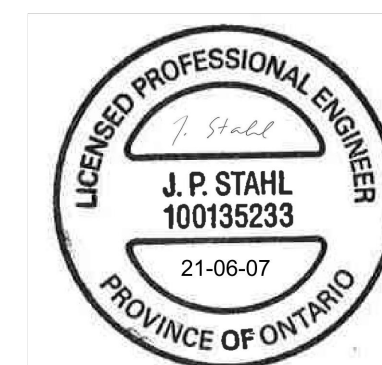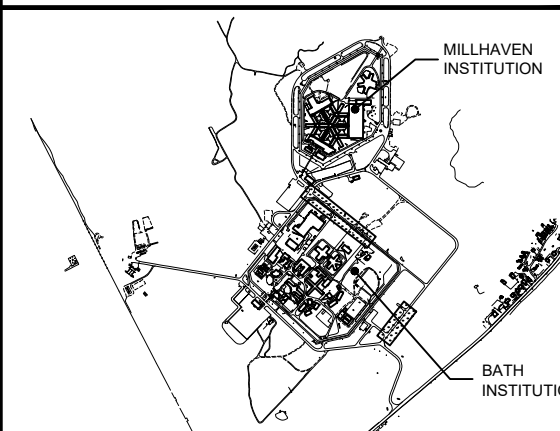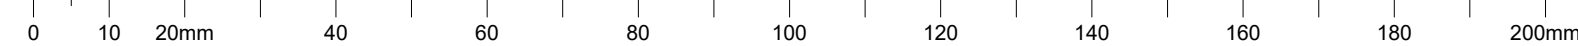

**Contractor to verify all dimensions & conditions on site and immediately notify the departmental representative of all discrepancies.**


1	ISSUED FOR BID	21/06/07
revisions	description	date

A detail no.  
no. du detail

B location drawing no.  
sur dessin no.

C drawing no.  
dessin no.

project	project
---------	---------

# BATH AND MILLHAVEN INSTITUTION FACILITIES ROAD RESURFACING

BATH, ONTARIO

drawing	dessin
---------	--------

PAVEMENT MARKING  
AND SIGNAGE STA.  
12+270 TO STA. 12+430

Designed By	JACOB LAMB	Conçu par
Date	2021-03-01	(yyyy/mm/dd)
Drawn By	TAPIWA ZIYENGE	Dessiné par
Date	2021-03-01	(yyyy/mm/dd)
Reviewed By	JASON STAHL	Examiné par
Date	2021-03-01	(yyyy/mm/dd)
Approved By		Approuvé par
Date	YYYY-MM-DD	(yyyy/mm/dd)
Bid	YYYY-MM-DD	Soumission



LAWRENCE YAREMA  
Project Manager                      Administrateur de projets

R.087522.001

Drawing no.	No. du dessin
-------------	---------------

C-421.27



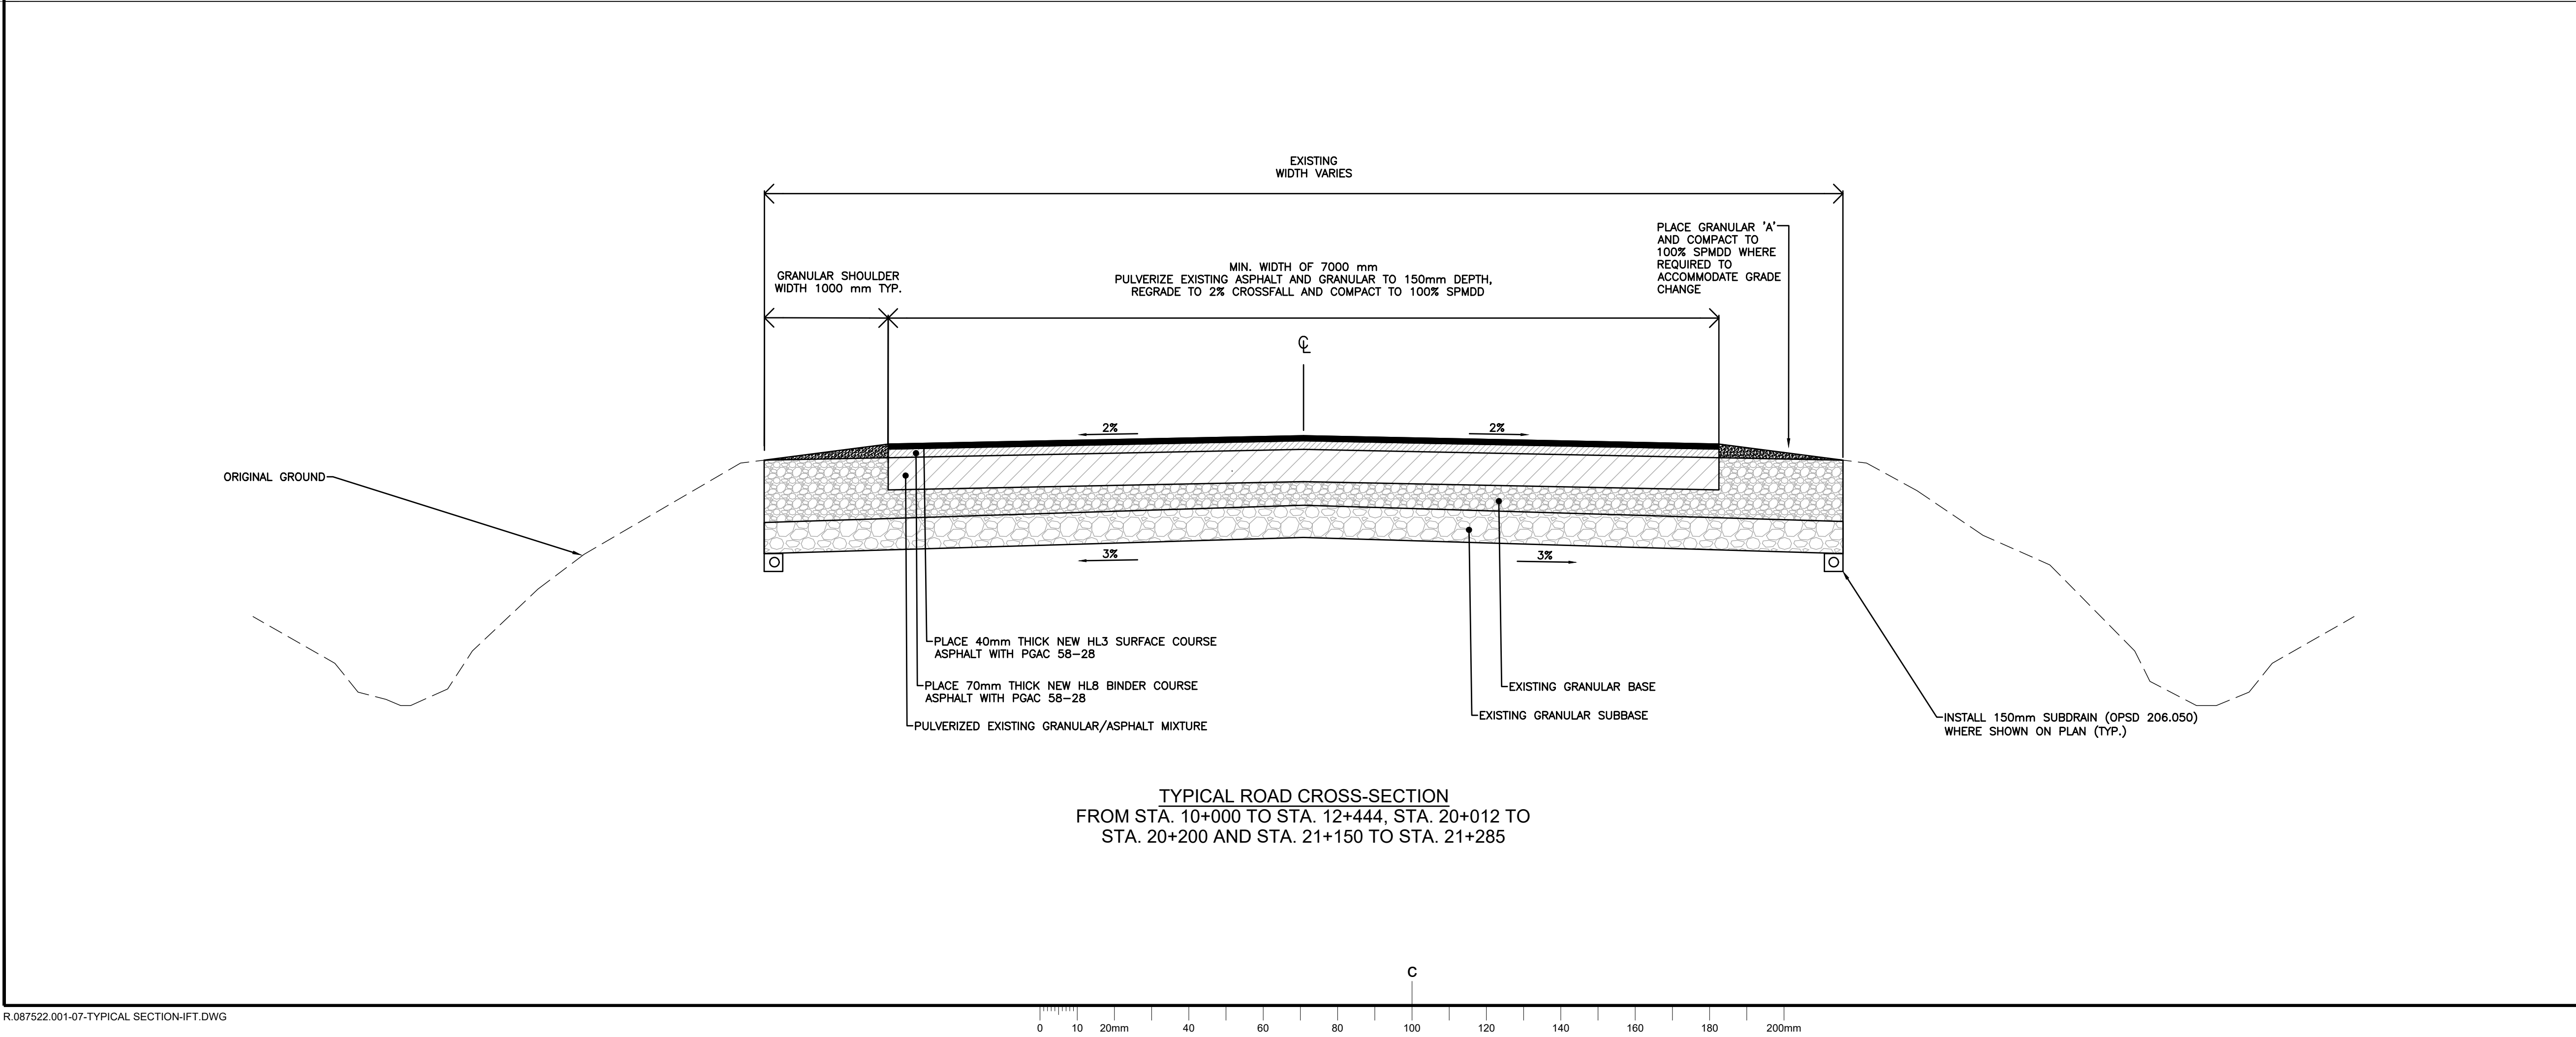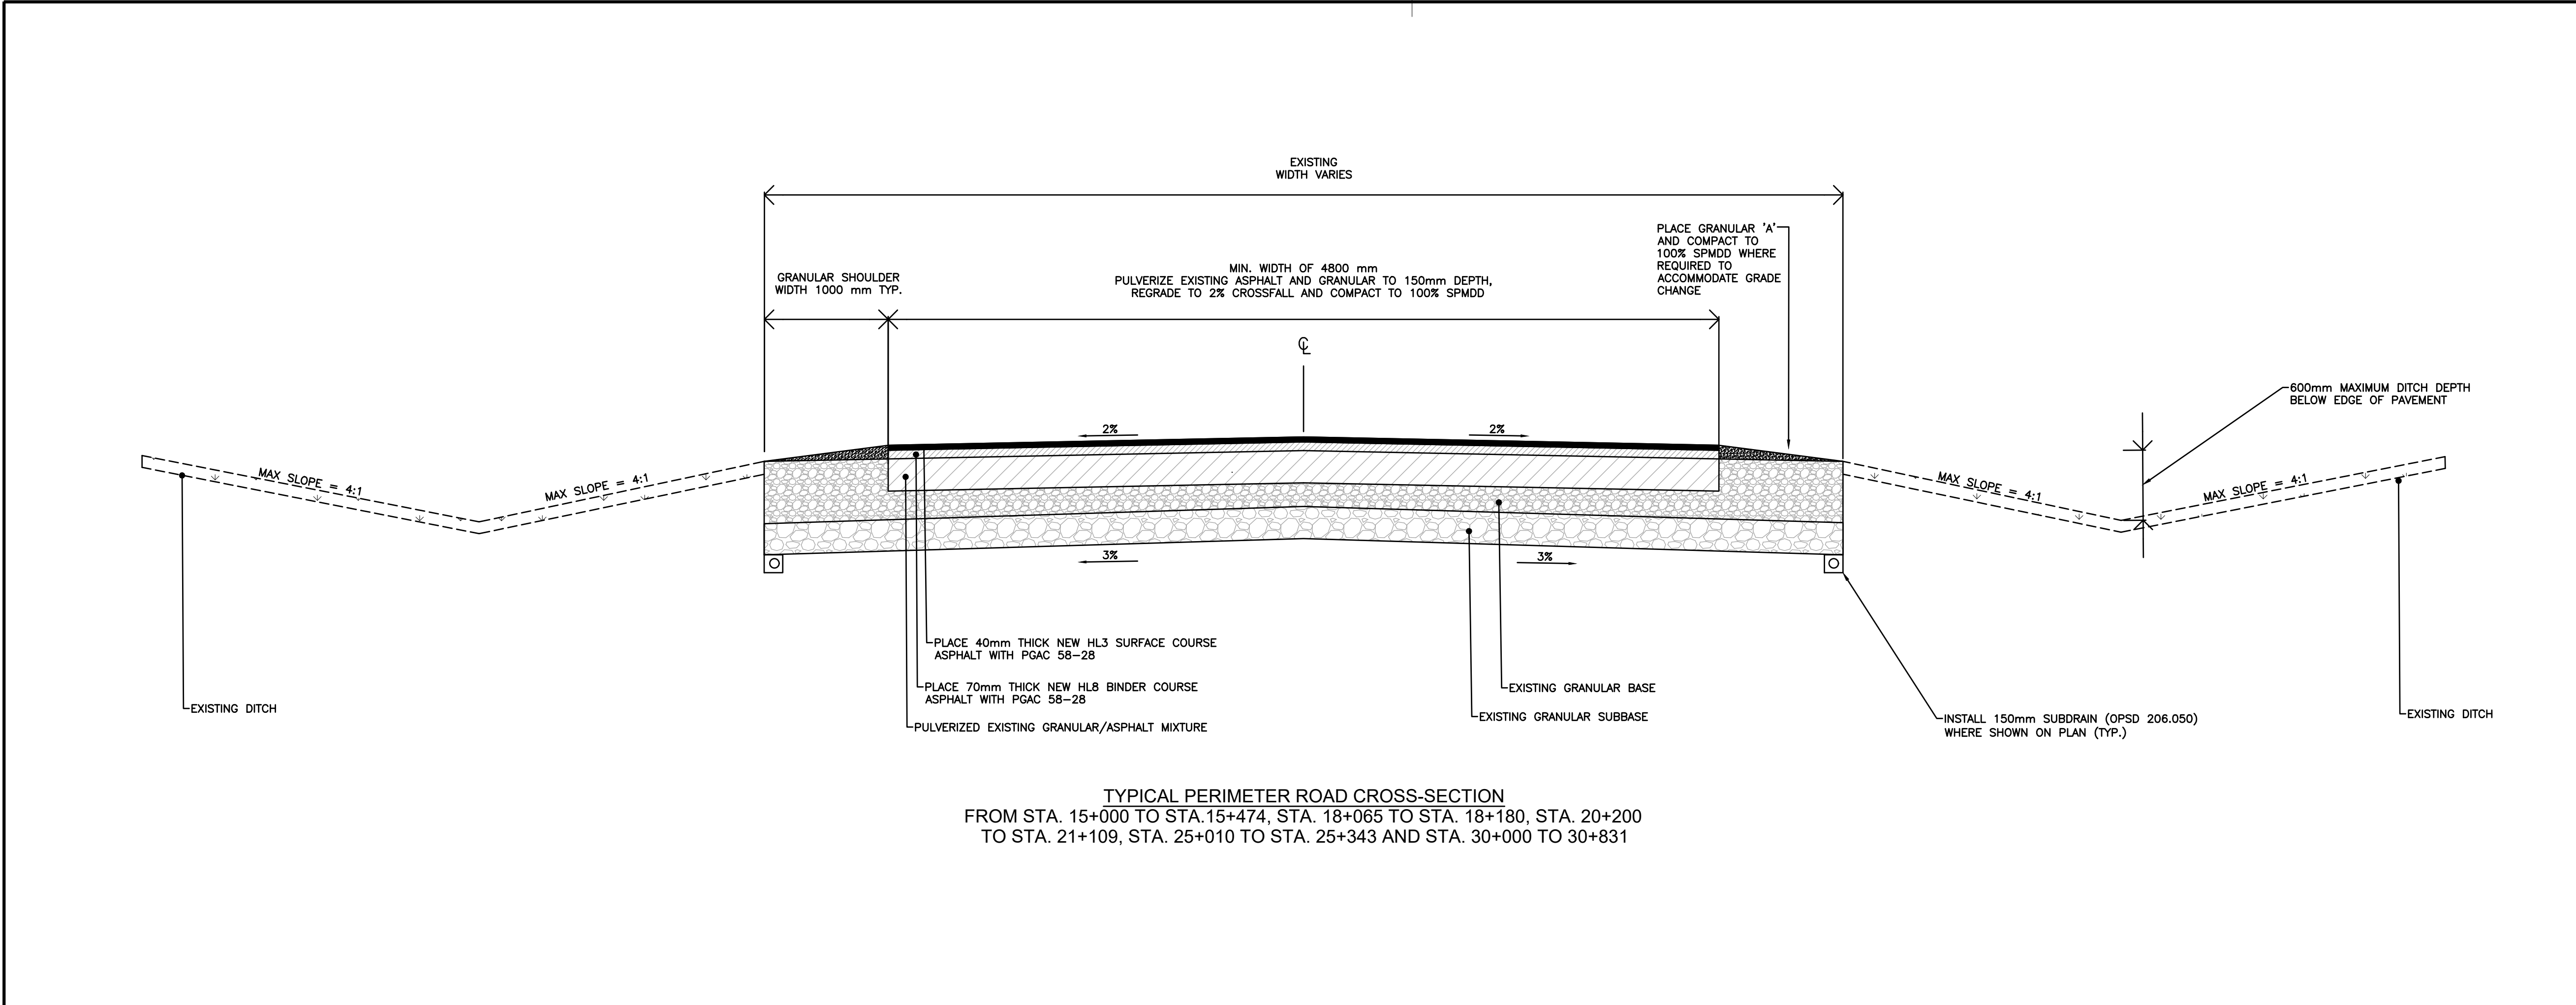








Public Works and Government Services Canada

Travaux publics et services gouvernementaux Canada

Contractor to verify all dimensions & conditions on site and immediately notify the departmental representative of all discrepancies.

1	ISSUED FOR BID	21/06/07
revisions	description	date
A	A detail no. no. du detail	A
B	B location drawing no. sur dessin no.	B
C	C drawing no. dessin no.	C
project	project	
BATH AND MILLHAVEN INSTITUTION FACILITIES ROAD RESURFACING		
BATH, ONTARIO		
drawing	dessin	
TYPICAL SECTIONS AND MISCELLANEOUS DETAILS I		
Designed By	JACOB LAMB	Conçu par
Date	2021-03-01	(yyyy/mm/dd)
Drawn By	TAPIWA ZIYENG	Dessiné par
Date	2021-03-01	(yyyy/mm/dd)
Reviewed By	JASON STAHL	Examiné par
Date	2021-03-01	(yyyy/mm/dd)
Approved By	YYYY-MM-DD	Approuvé par
Date	YYYY-MM-DD	(yyyy/mm/dd)
Bid		Soumission
Project Manager	LAWRENCE YAREMA	Administrateur de projets
Project no.		No. du projet
R.087522.001		
Drawing no.		No. du dessin
C-421.28		



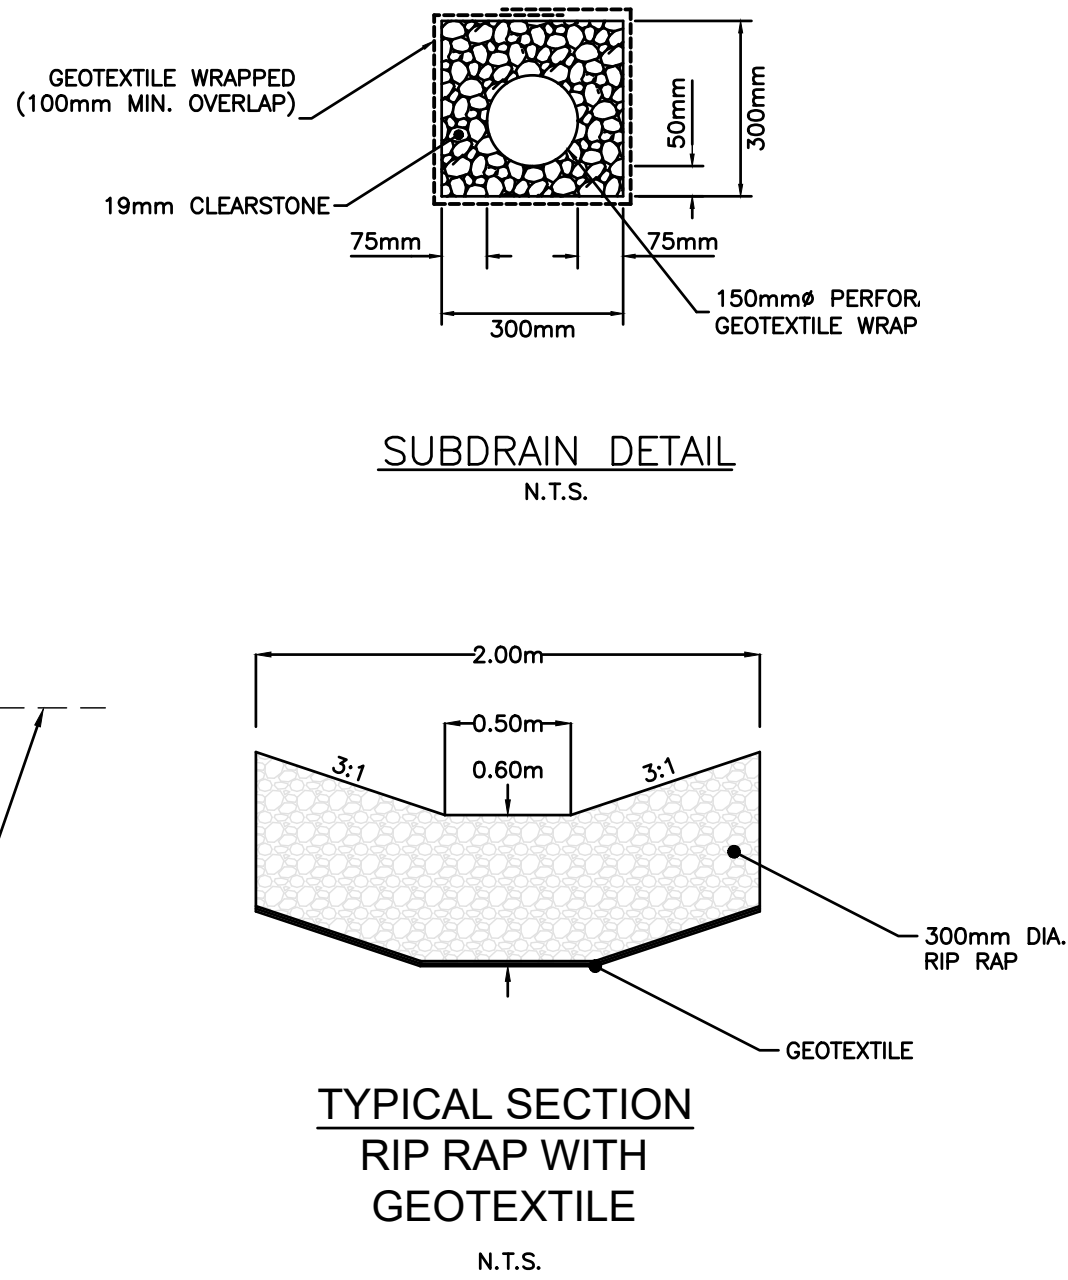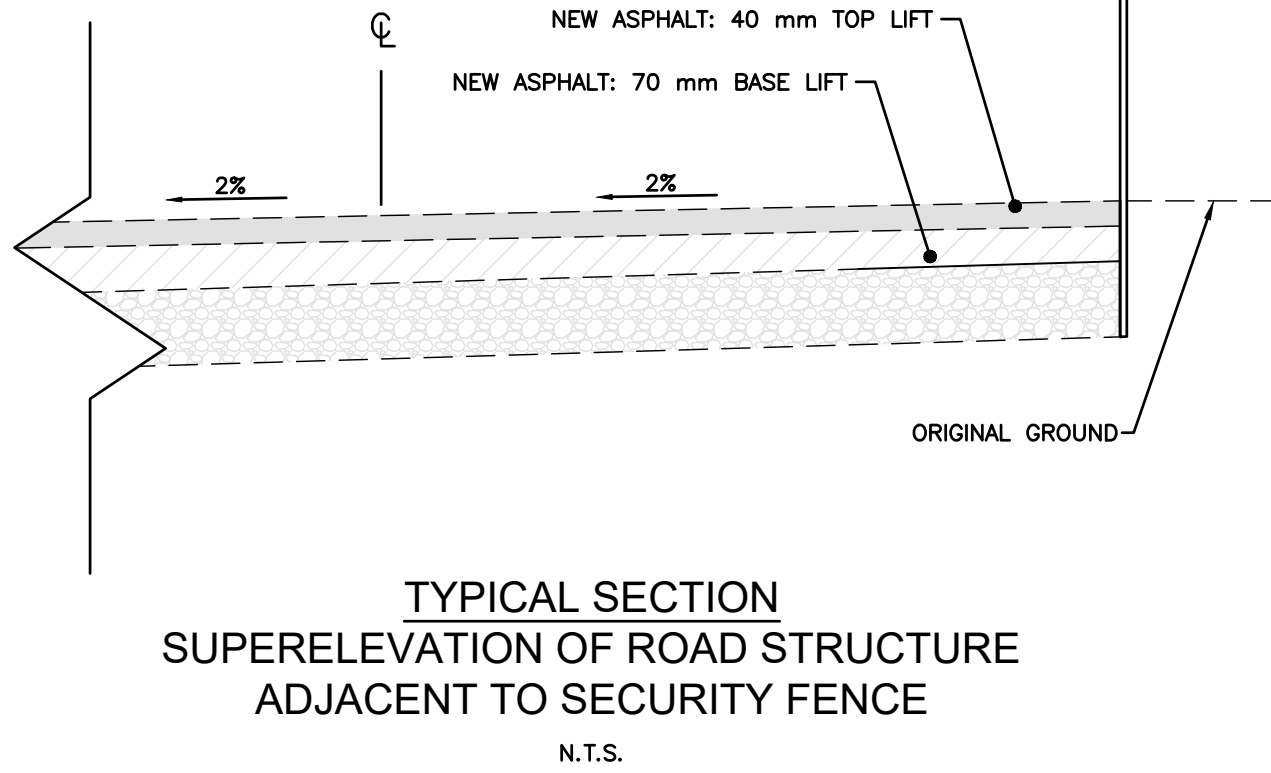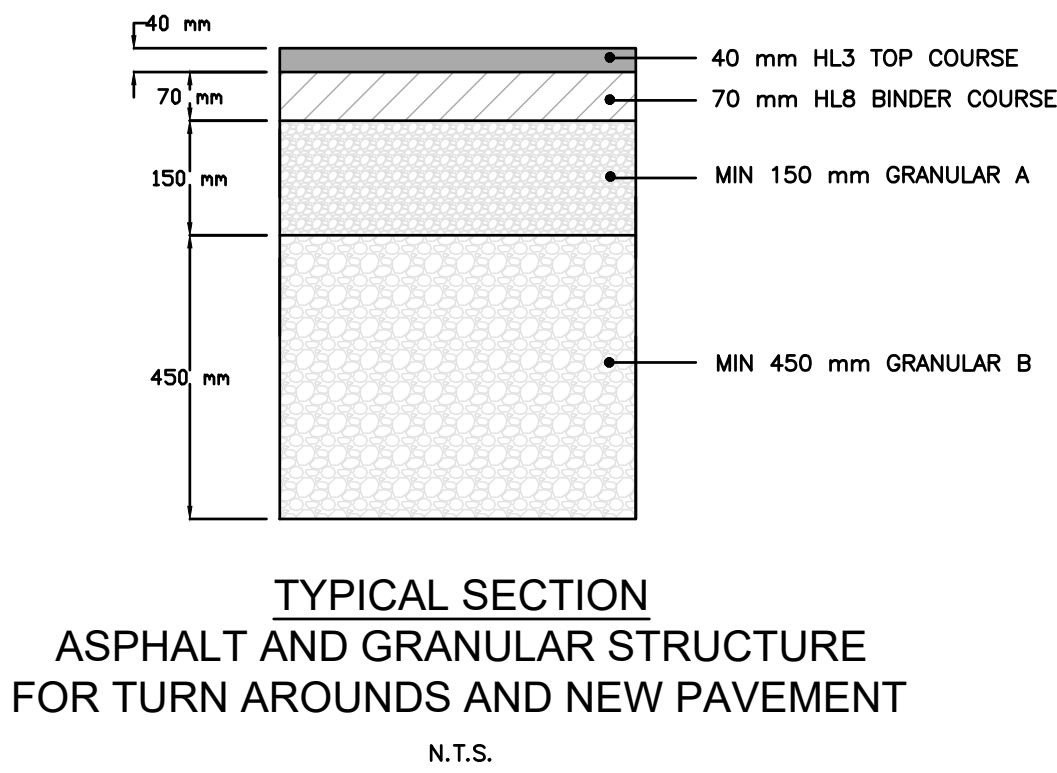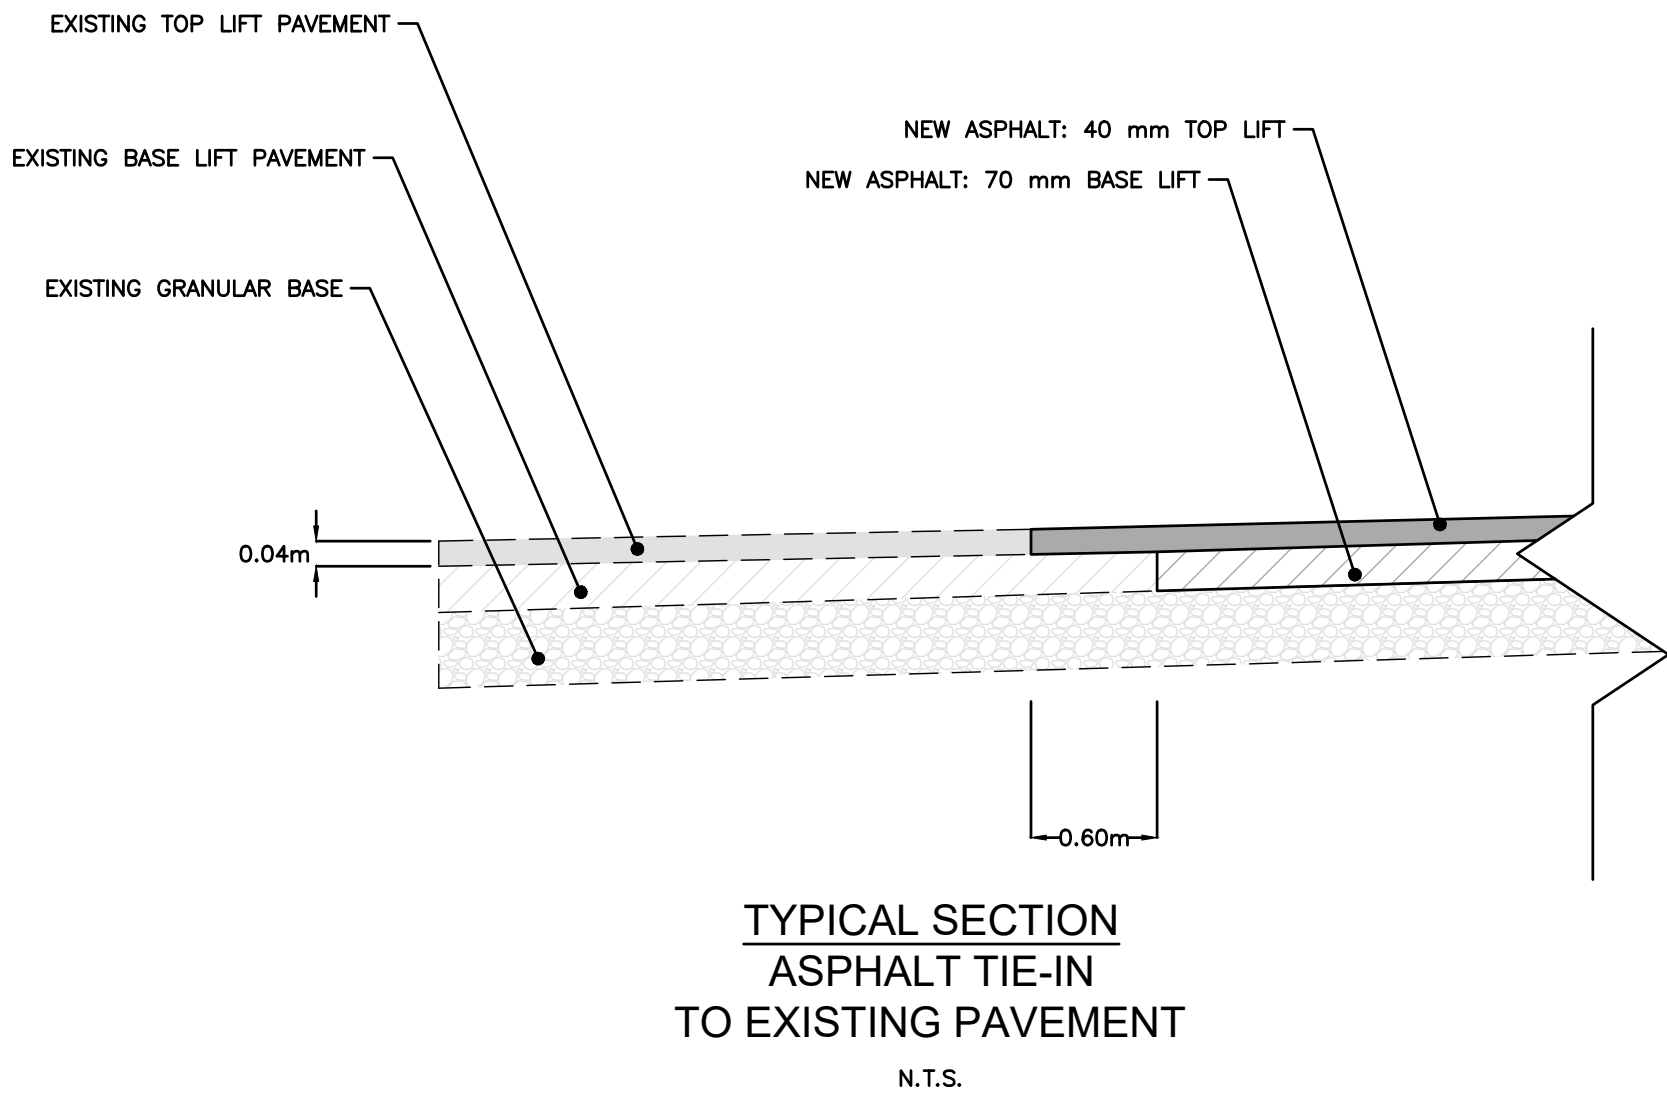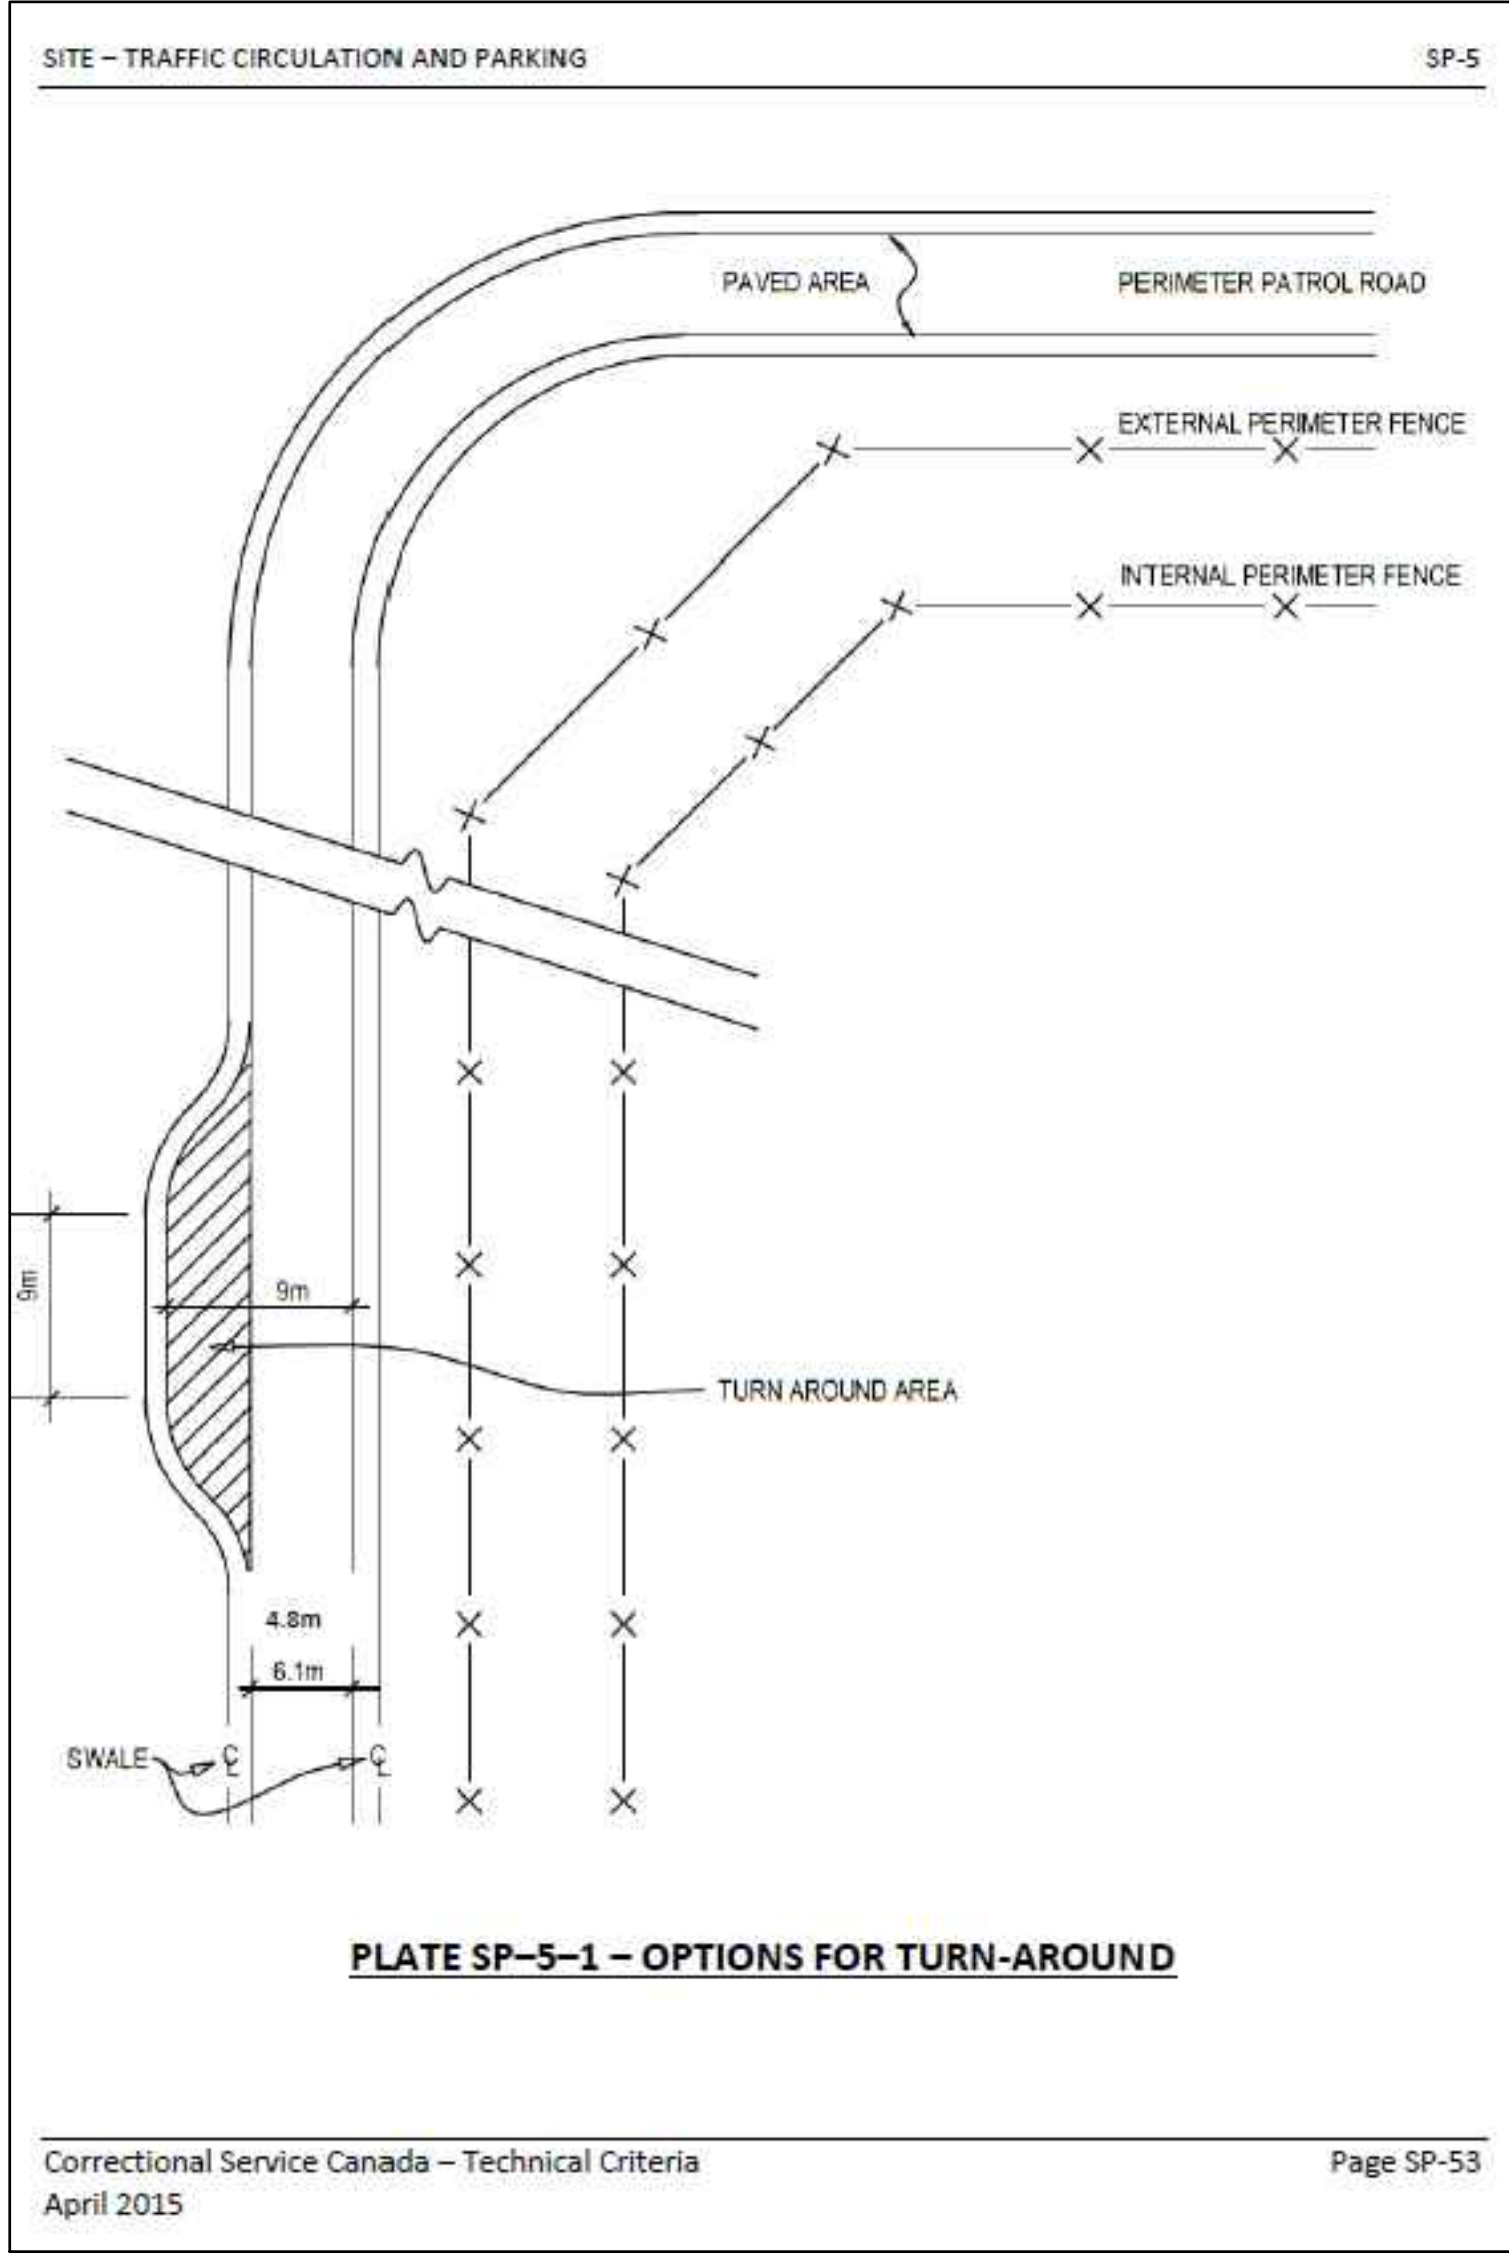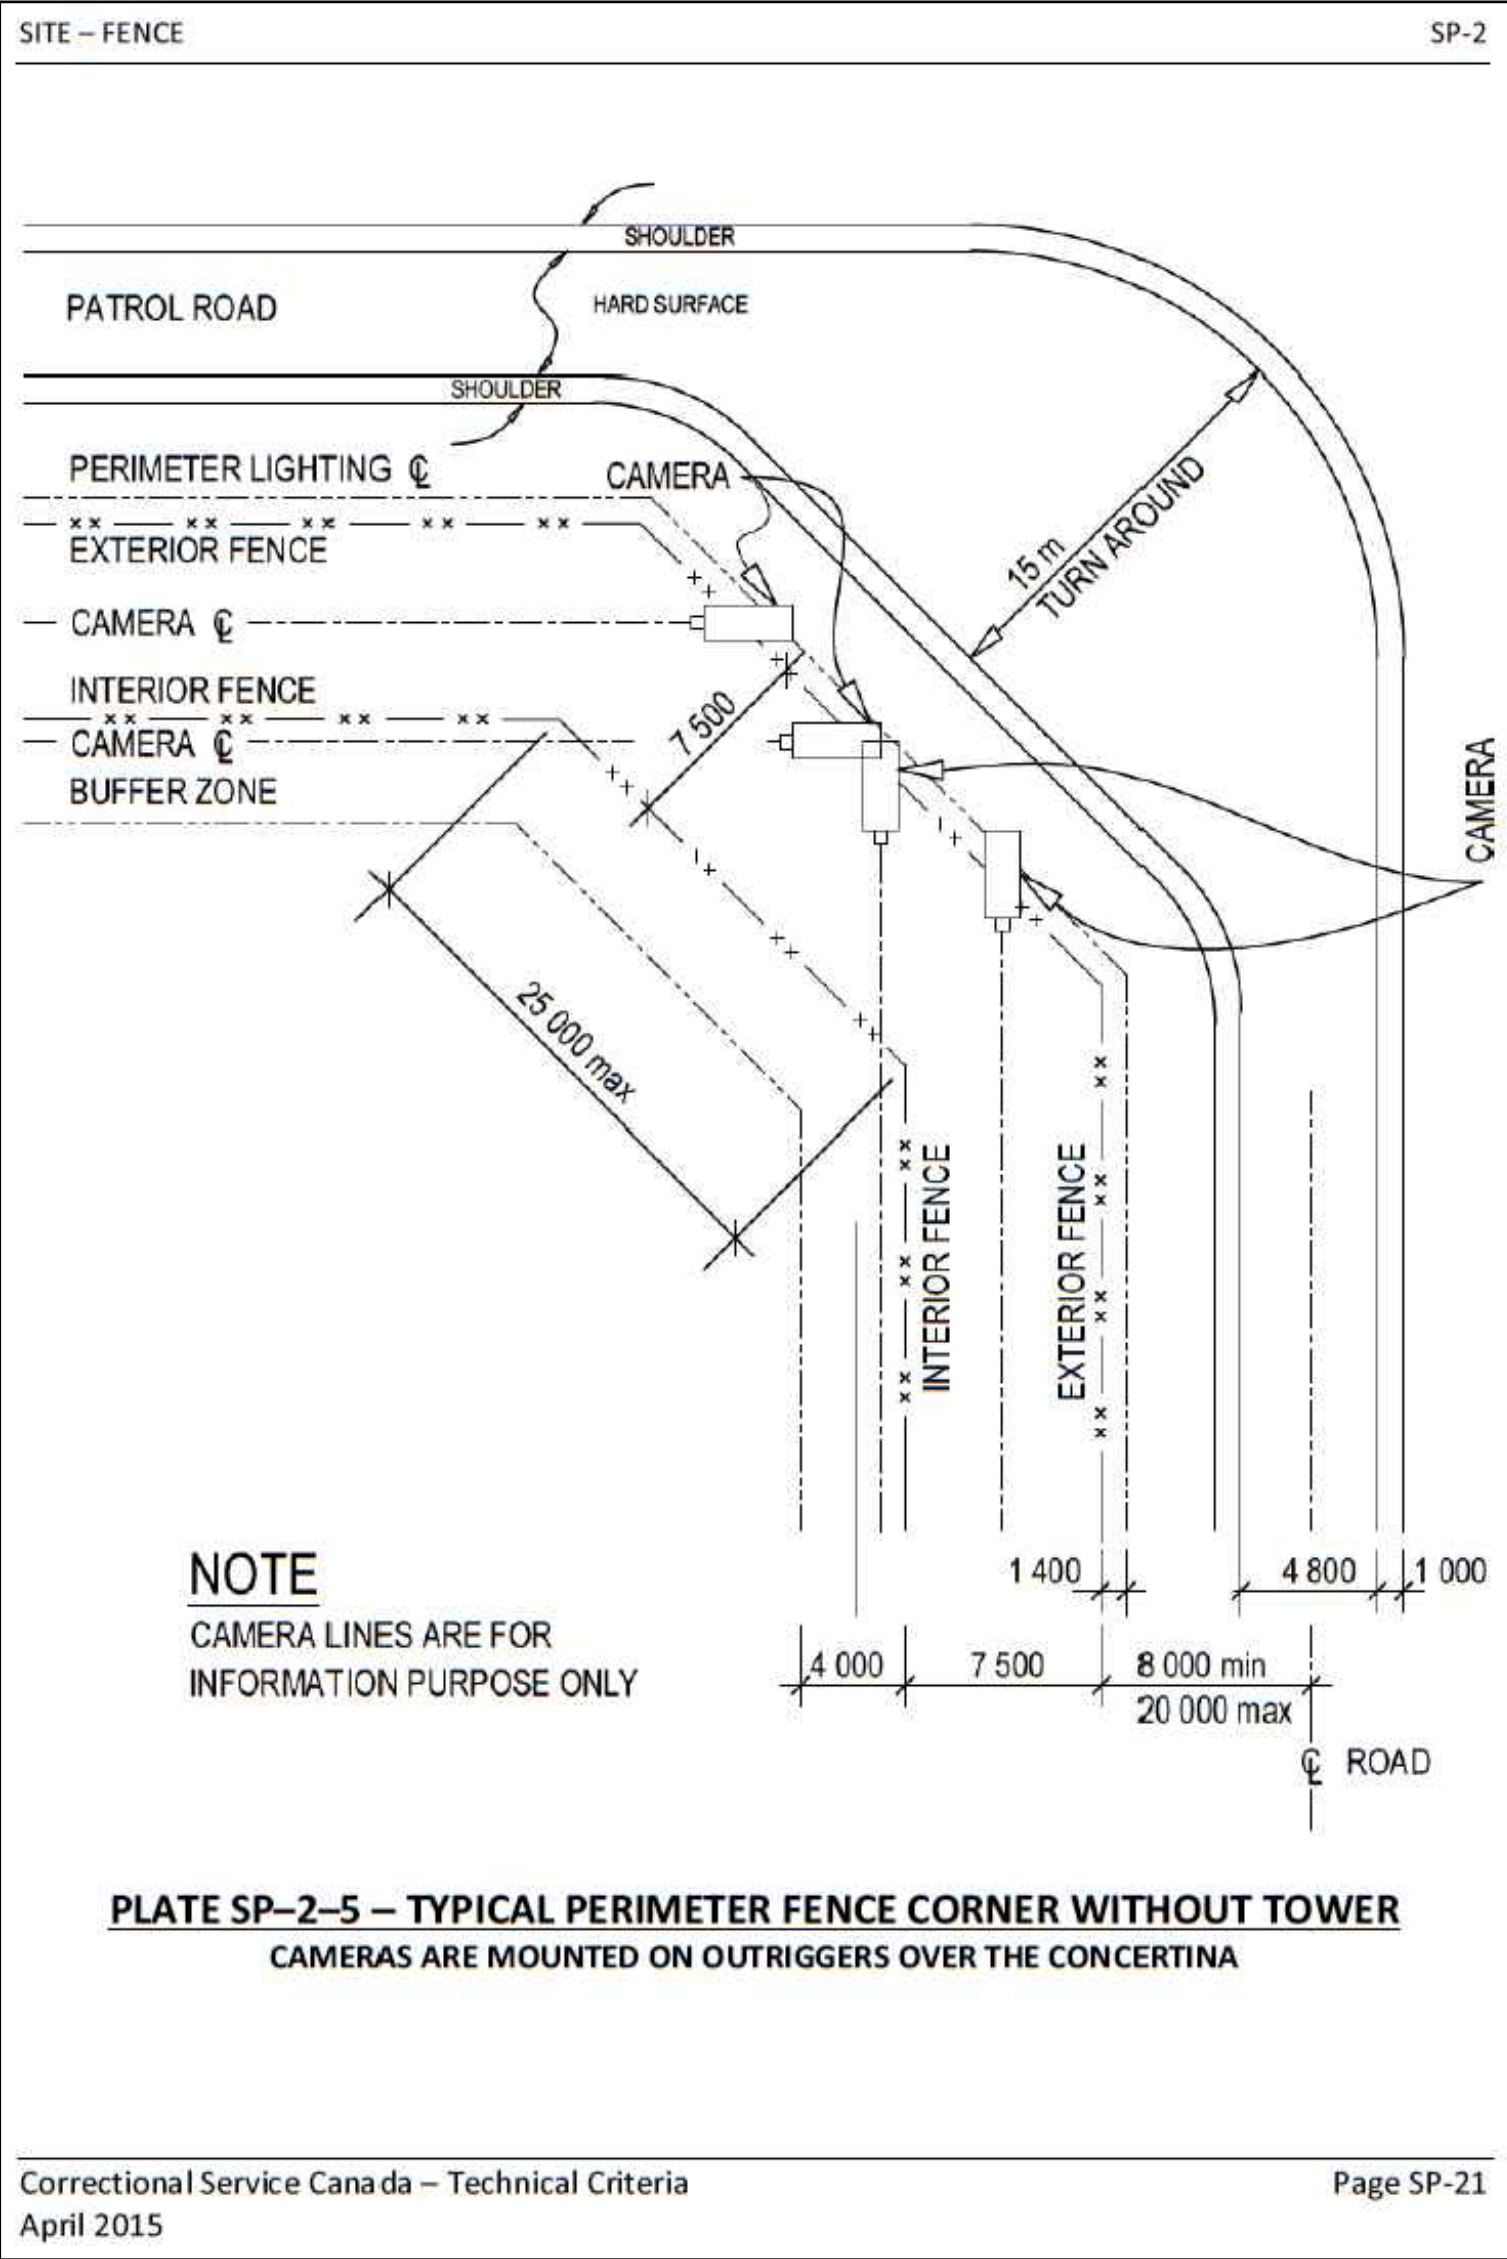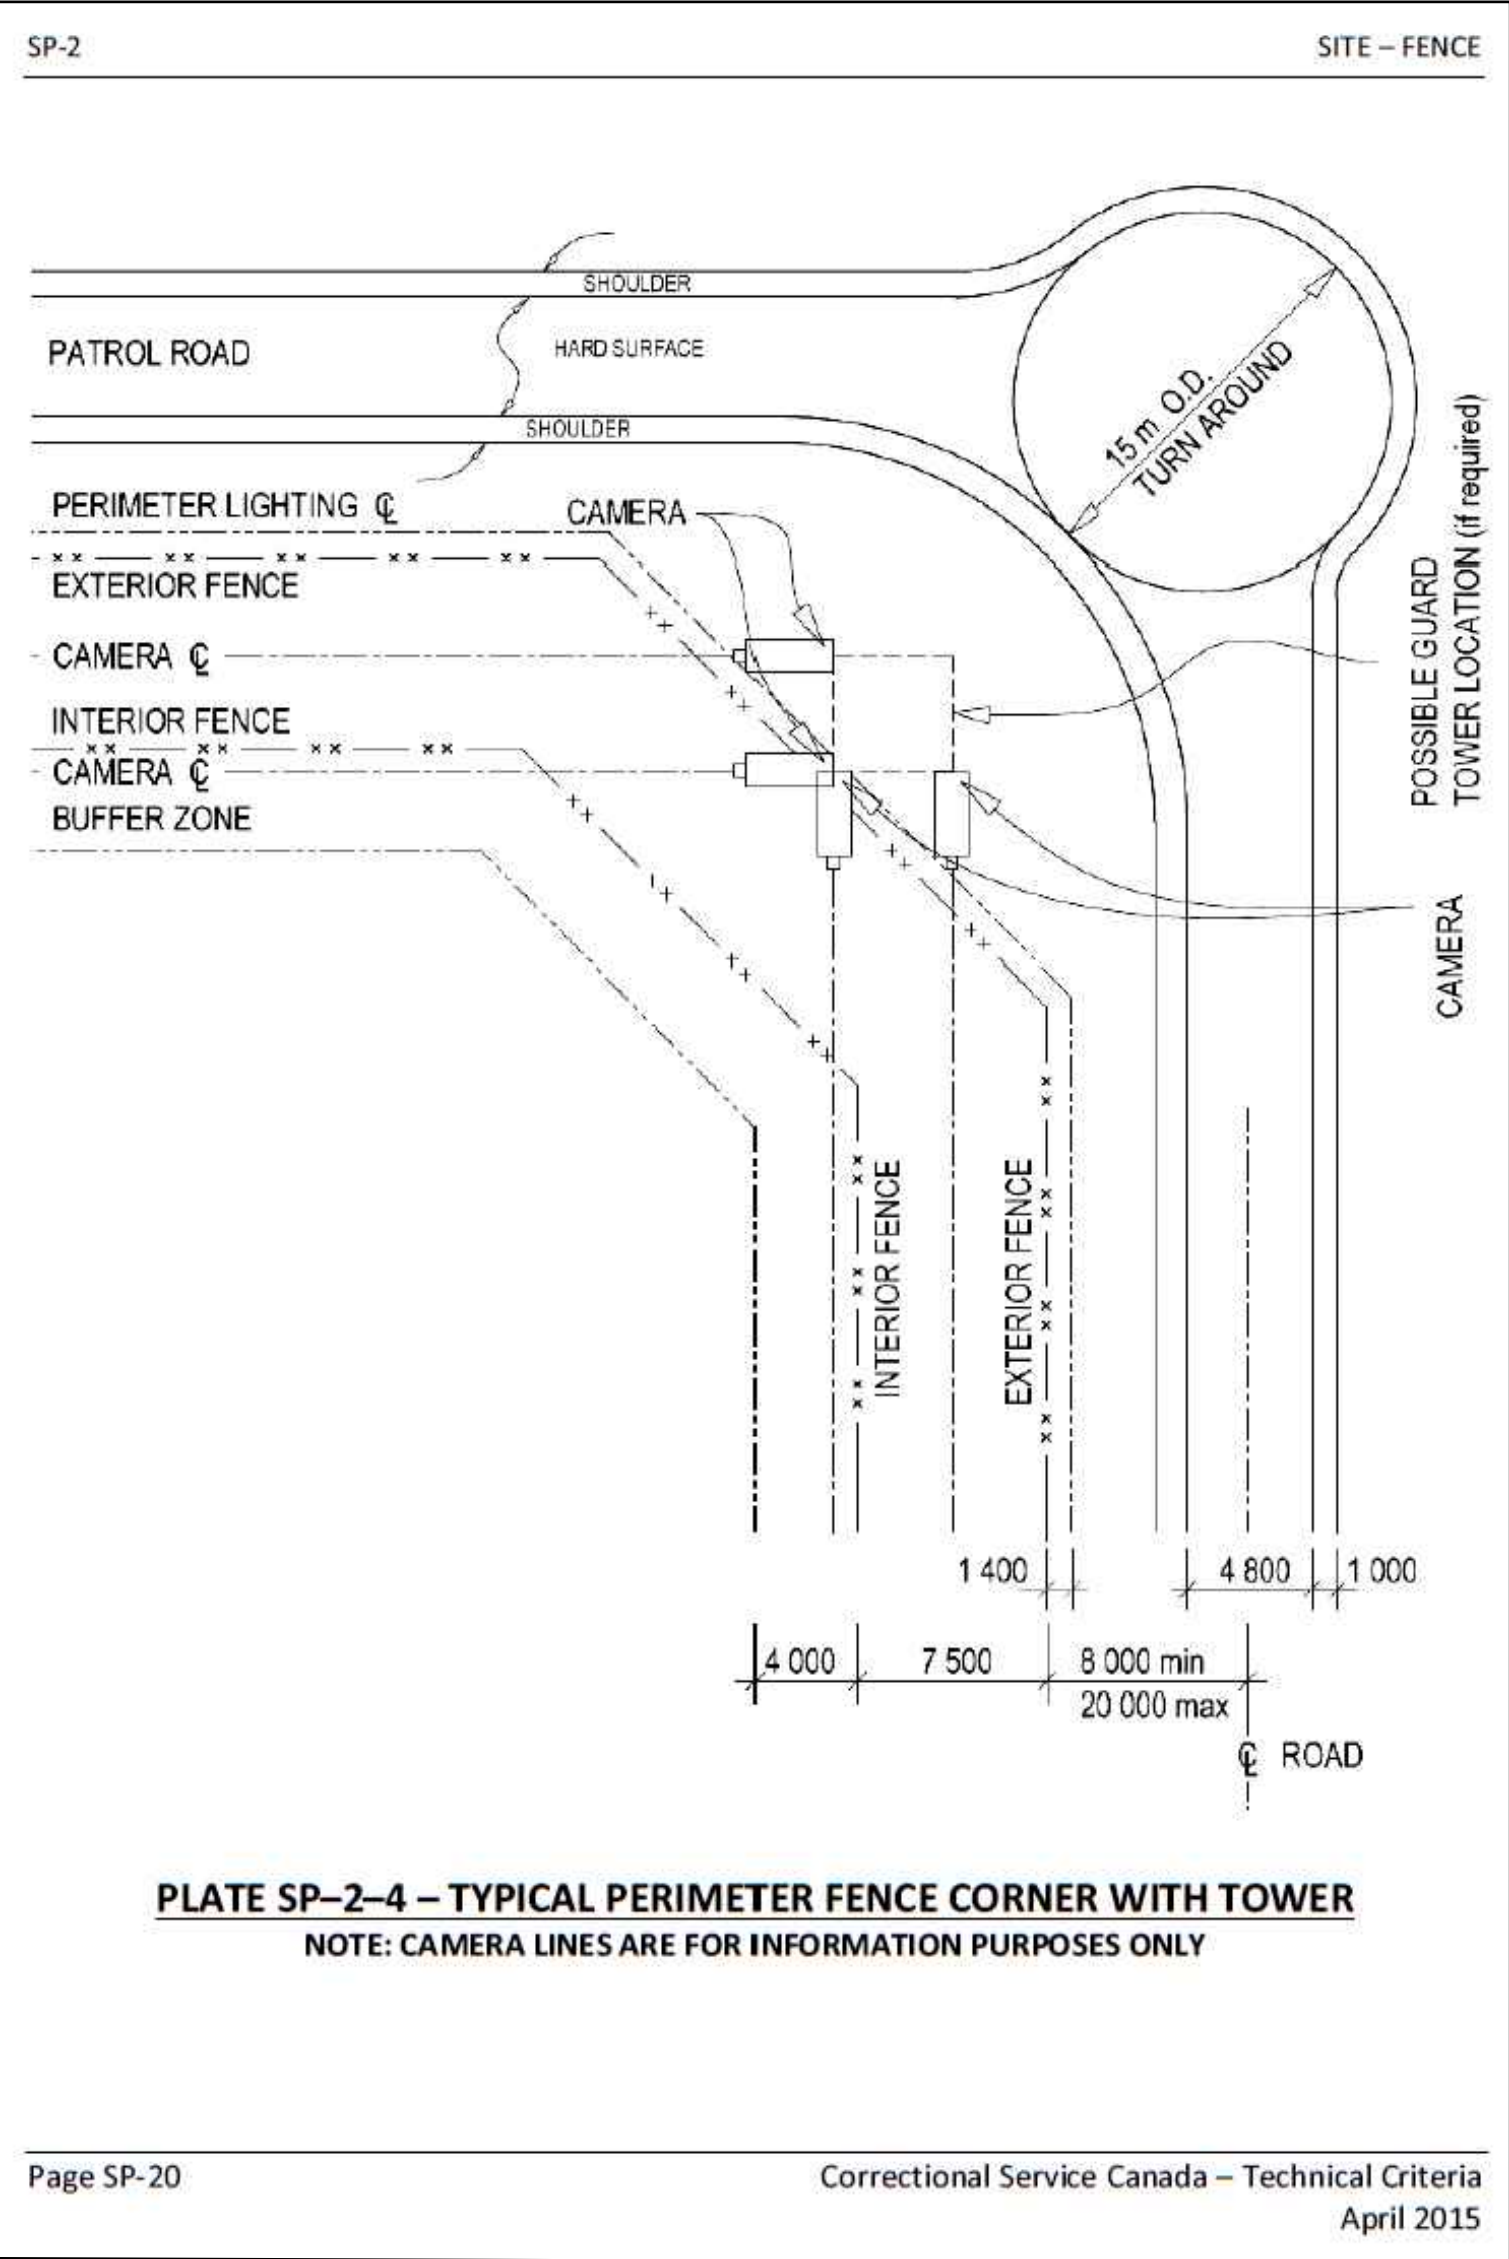

Canada

Public Works and Government Services Canada Travaux publics et services gouvernementaux Canada

MILLHAVEN INSTITUTION

BATH INSTITUTION

LICENSED PROFESSIONAL ENGINEER J. P. STAHL 100135233 21-06-07 PROVINCE OF ONTARIO

Contractor to verify all dimensions & conditions on site and immediately notify the departmental representative of all discrepancies.

1	ISSUED FOR BID	21/06/07
revisions	description	date

A detail no. no. du detail  
B location drawing no. sur dessin no.  
C drawing no. dessin no.

project project

**BATH AND MILLHAVEN INSTITUTION FACILITIES ROAD RESURFACING**  
BATH, ONTARIO

drawing dessin

**TYPICAL SECTIONS AND MISCELLANEOUS DETAILS II**

Designed By	JACOB LAMB	Conçu par
Date	2021-03-01	(yyyy/mm/dd)
Drawn By	TAPIWA ZIYENGE	Dessiné par
Date	2021-03-01	(yyyy/mm/dd)
Reviewed By	JASON STAHL	Examiné par
Date	2021-03-01	(yyyy/mm/dd)
Approved By	YYYY-MM-DD	Approuvé par
Date	YYYY-MM-DD	(yyyy/mm/dd)
Bid		Soumission
Project Manager	LAWRENCE YAREMA	Administrateur de projets
Project no.		No. du projet
R.087522.001		
Drawing no.		No. du dessin
C-421.29		