

SMALL CRAFT HARBOURS  
ONTARIO AND PRAIRIE REGION



- NOTES:
1. UNITS ARE IN METRES UNLESS OTHERWISE STATED.
  2. SOUNDINGS ARE FROM CHS CHART 5410 AND ARE IN METRES BELOW LOWEST NORMAL TIDE.

| REVISIONS:          | DATE:     |
|---------------------|-----------|
| 0 ISSUED FOR REVIEW | JUNE 2021 |
|                     |           |
|                     |           |
|                     |           |

|                  |        |
|------------------|--------|
| SCALE:<br>1:2000 | CLASS: |
|------------------|--------|

PROJECT:  
**CORAL HARBOUR  
SITE SURVEY**


DESCRIPTION:  
**PLAN**

|               |           |
|---------------|-----------|
| DRAWN:<br>SCH | APPROVED: |
|---------------|-----------|

|                    |       |
|--------------------|-------|
| DATE:<br>JUNE 2021 | DATE: |
|--------------------|-------|

LOCATION:  
**CORAL HARBOUR, NUNAVUT**

|                          |                       |
|--------------------------|-----------------------|
| DRAWING NO.:<br>C-1 OF 2 | LOCATOR CODE:<br>5971 |
|--------------------------|-----------------------|

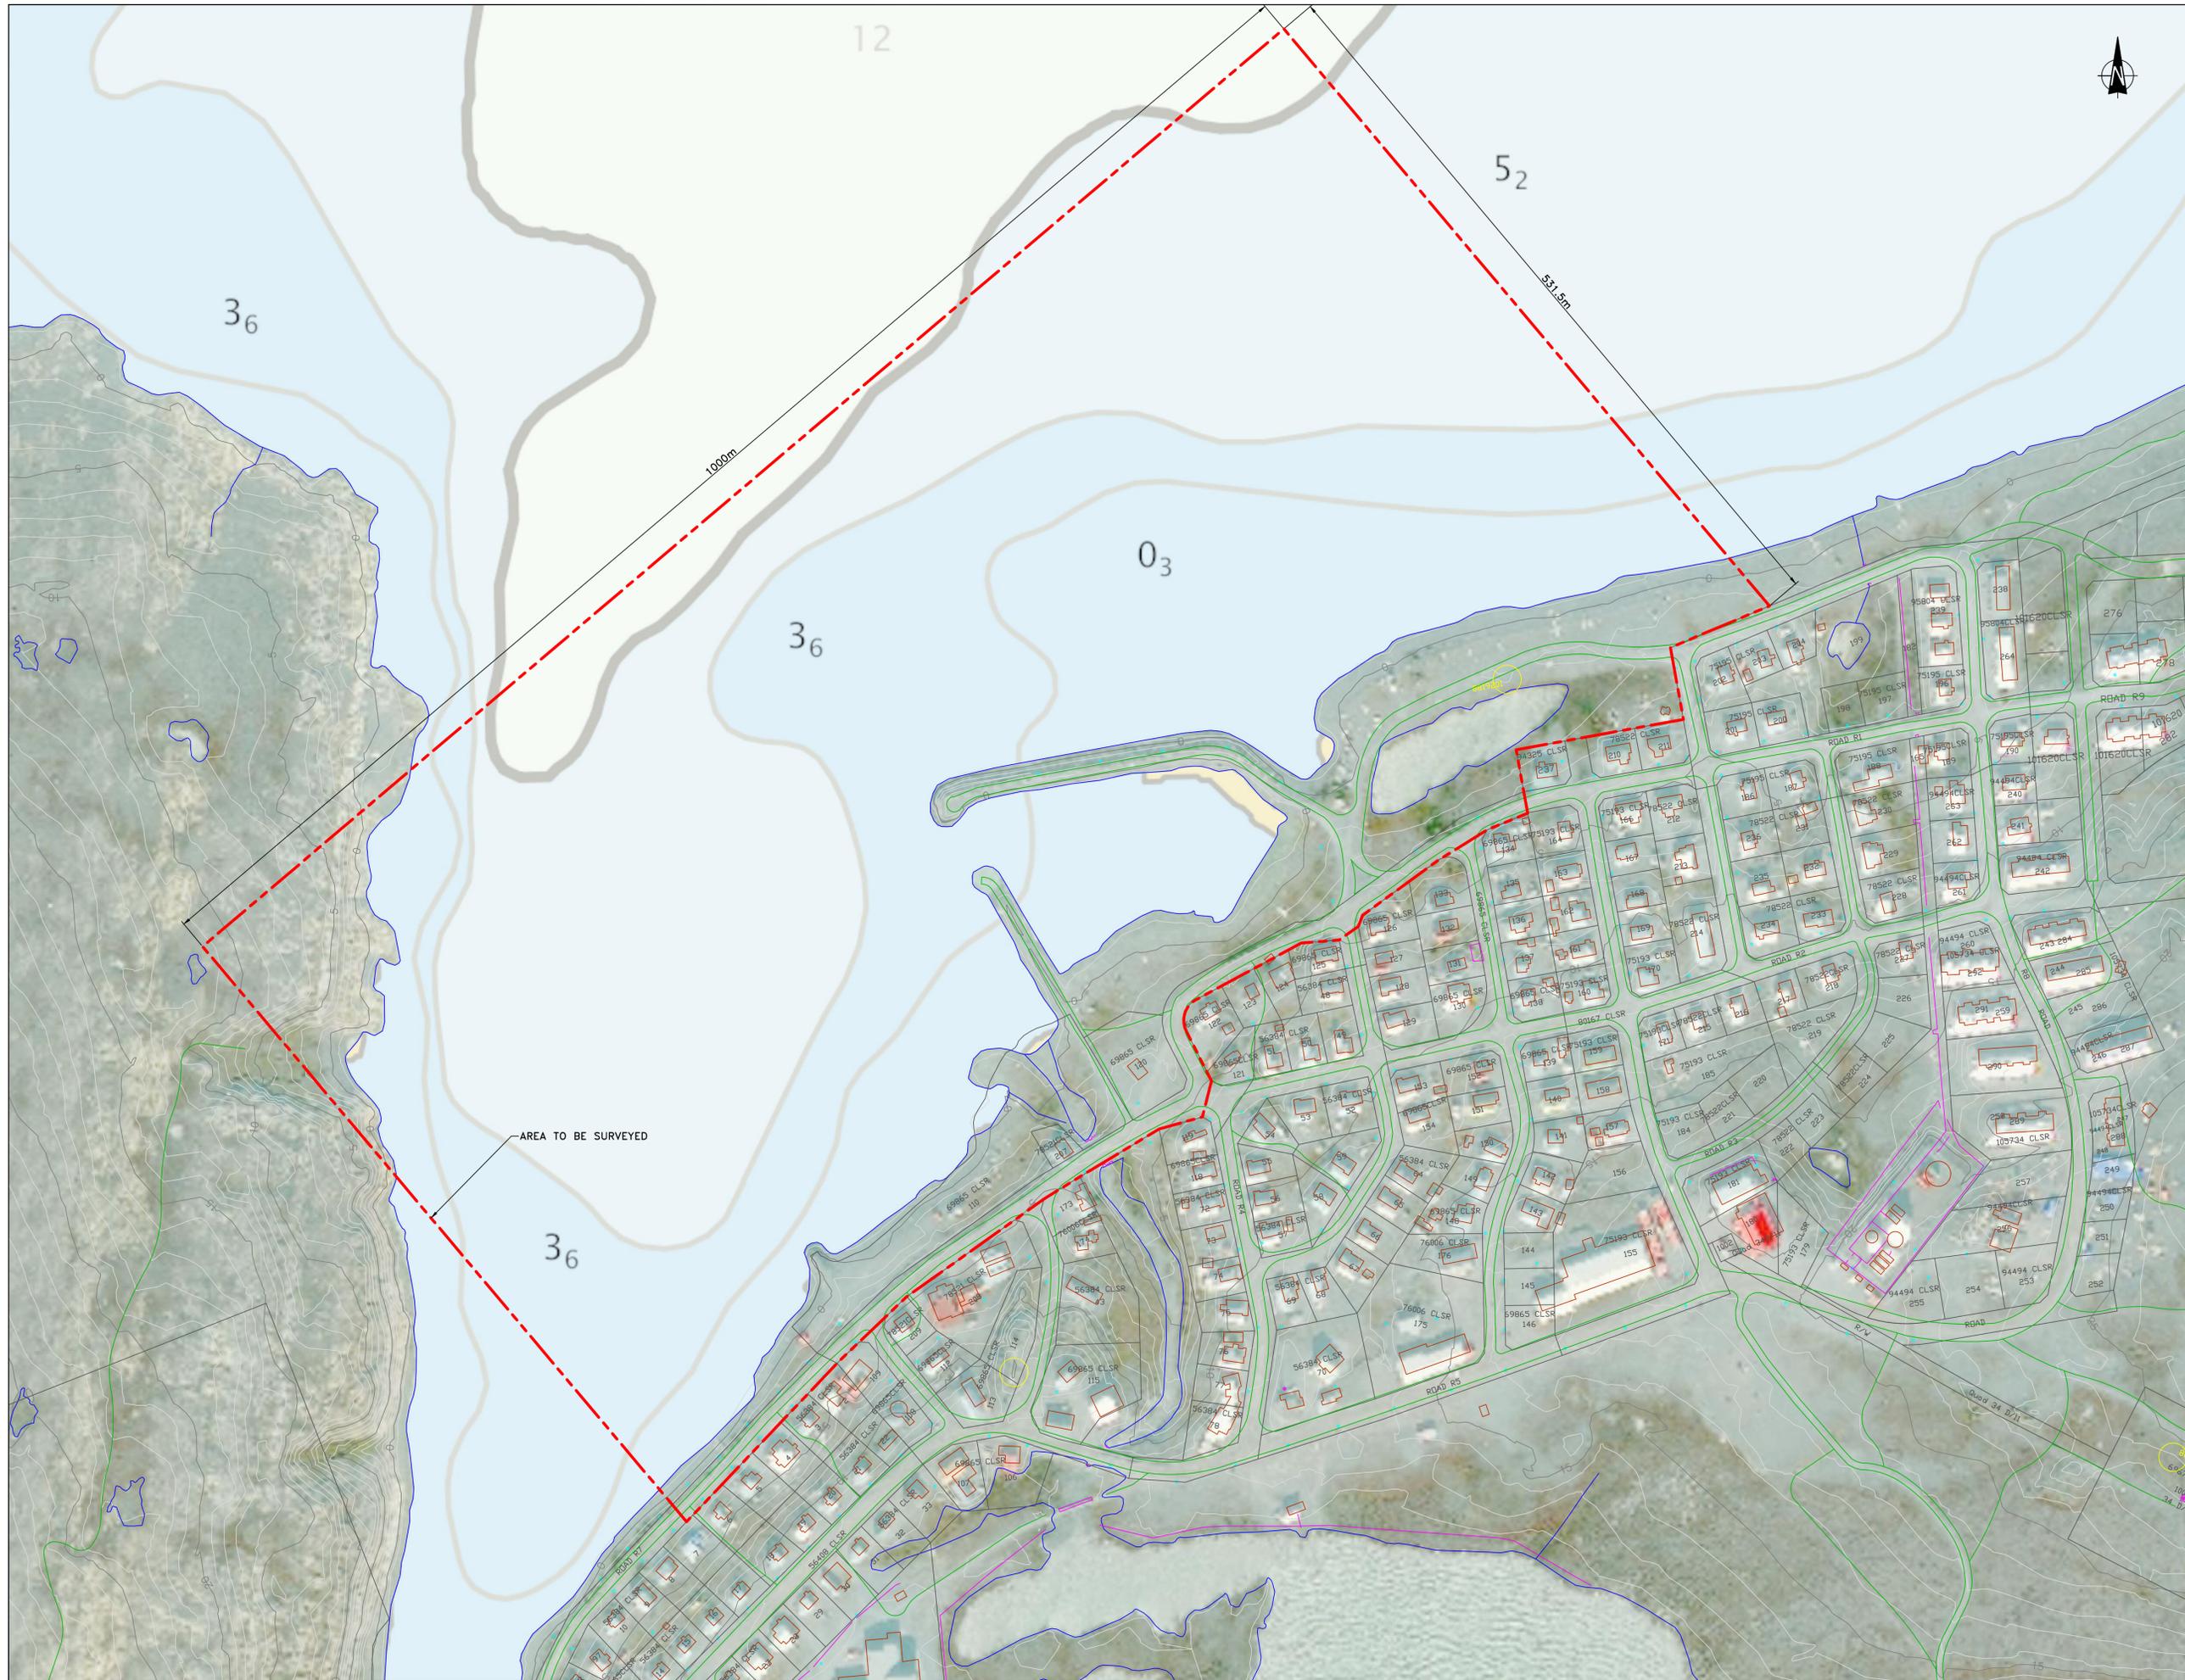

NOTES:

1. UNITS ARE IN METRES UNLESS OTHERWISE STATED.
2. SOUNDINGS ARE FROM CHS CHART 5505-03 AND ARE IN METRES BELOW LOWER LOW WATER LARGE TIDE.

| REVISIONS:          | DATE:     |
|---------------------|-----------|
| 0 ISSUED FOR TENDER | JUNE 2021 |
|                     |           |
|                     |           |

|               |        |
|---------------|--------|
| SCALE: 1:2000 | CLASS: |
|---------------|--------|

PROJECT:

**SANIKILUAQ  
SITE SURVEY**

DESCRIPTION:

**PLAN**

|            |           |
|------------|-----------|
| DRAWN: SCH | APPROVED: |
|------------|-----------|

|                 |       |
|-----------------|-------|
| DATE: JUNE 2021 | DATE: |
|-----------------|-------|

LOCATION:

**SANIKILUAQ, NUNAVUT**

|                       |                    |
|-----------------------|--------------------|
| DRAWING NO.: S-1 OF 2 | LOCATOR CODE: 5970 |
|-----------------------|--------------------|