

SURVEY NOTES

TOAL REDUCTION SCHEME	REAL TIME DGPS (WITH OTF)
SURVEY PARTY CHIEF	RICHARD HEALEY
SURVEY VESSEL	ALUMINUM BOAT
SURVEY DATES)	FEBRUARY 07, 2019
SOUNDER TYPE:	SINCE TRANSCEIVER
SOUNDER SETTING	N/A
DEPTH USED	VEL. OF SOUND
POSITIONING SYSTEM USED	VEE. OF TRACKS:
LAND SURVEY POSITION B1	DGPS (WITH OTF)
DATA TYPE/ADSC(S) USED	DGPS (WITH OTF)
AND DRAWING FILE(S)	DGPS (WITH OTF)

OFFICE PROCESSOR	DATE OF PROCESSING	MODE OF PLOTTING	MATRIX CELL WIDTH X LENGTH	REDUCTION OF MATRIX CELLS	CONTROL POINTS	PE NAME	ESTATING	NOTHING	CD ELEV	DESCRIPTION
EDS BEARNS	FEBRUARY 1988	LEAST OF MINIMUM DEPTHS	1.0 x 1.0				6210064.284 6210063.670 6210061.618 6210059.572 6210057.520 PWC 2-94 PWC 3-94 PWC 4-94 PWC 5-95 PWC 6-96	6231851.946 6231850.992 6231850.938 6231850.885 6231850.831 5232565.326 5232563.991 5232562.654 5232561.317 5232597.252 5232555.788	+3.922 m +3.922 m +3.922 m +3.922 m +3.922 m +3.051 m	PROVINCIAL BRASS PLAQUE SET IN BEER GARDEN F.P. IN BRASS PLAQUE SET F.P. IN CONCRETE SHERT F.P. IN GRAVEL MAIL IN WOODEN DECK MAIL IN WOODEN DECK MAIL IN WOODEN DECK F.P. IN PAVEMENT


SOUNDINGS WERE REDUCED BY DISTANCE & RE-CHECKED FROM SOUNDING STATIONS BEFORE BEING CONNECTED FOR TIDE & BATHYGRAPH CONNECTION. COORDINATES FOR HORIZONTAL CONTROL ARE GIVEN ON THE U.T.M. MAPPING PLANE, ZONE 21, USING THE NORTH AMERICAN DATUM OF 1983(MAAD83).

SOUNDINGS TAKEN USING SOUNDING 210 CHCO SOUNDER AND POSTMONTED BY TIMBLE DIFFERENTIAL GPS POSITIONING SYSTEM ON FEBRUARY OF 2019 BY PUGOS SURVEY CREW.

CONCRETE SIZED US BATHYMETRY WATER LEVEL GAGE (NO. 1000) LOCATED AT OROUND BARR ON DRAIN-14-1988 & ETD-02-44, 1988 BY P.M.C. SURVEY CREW.

WATER LEVEL +3.402 m

ALL FIELD NOTES ARE IN GAINSHAW BOOK #68

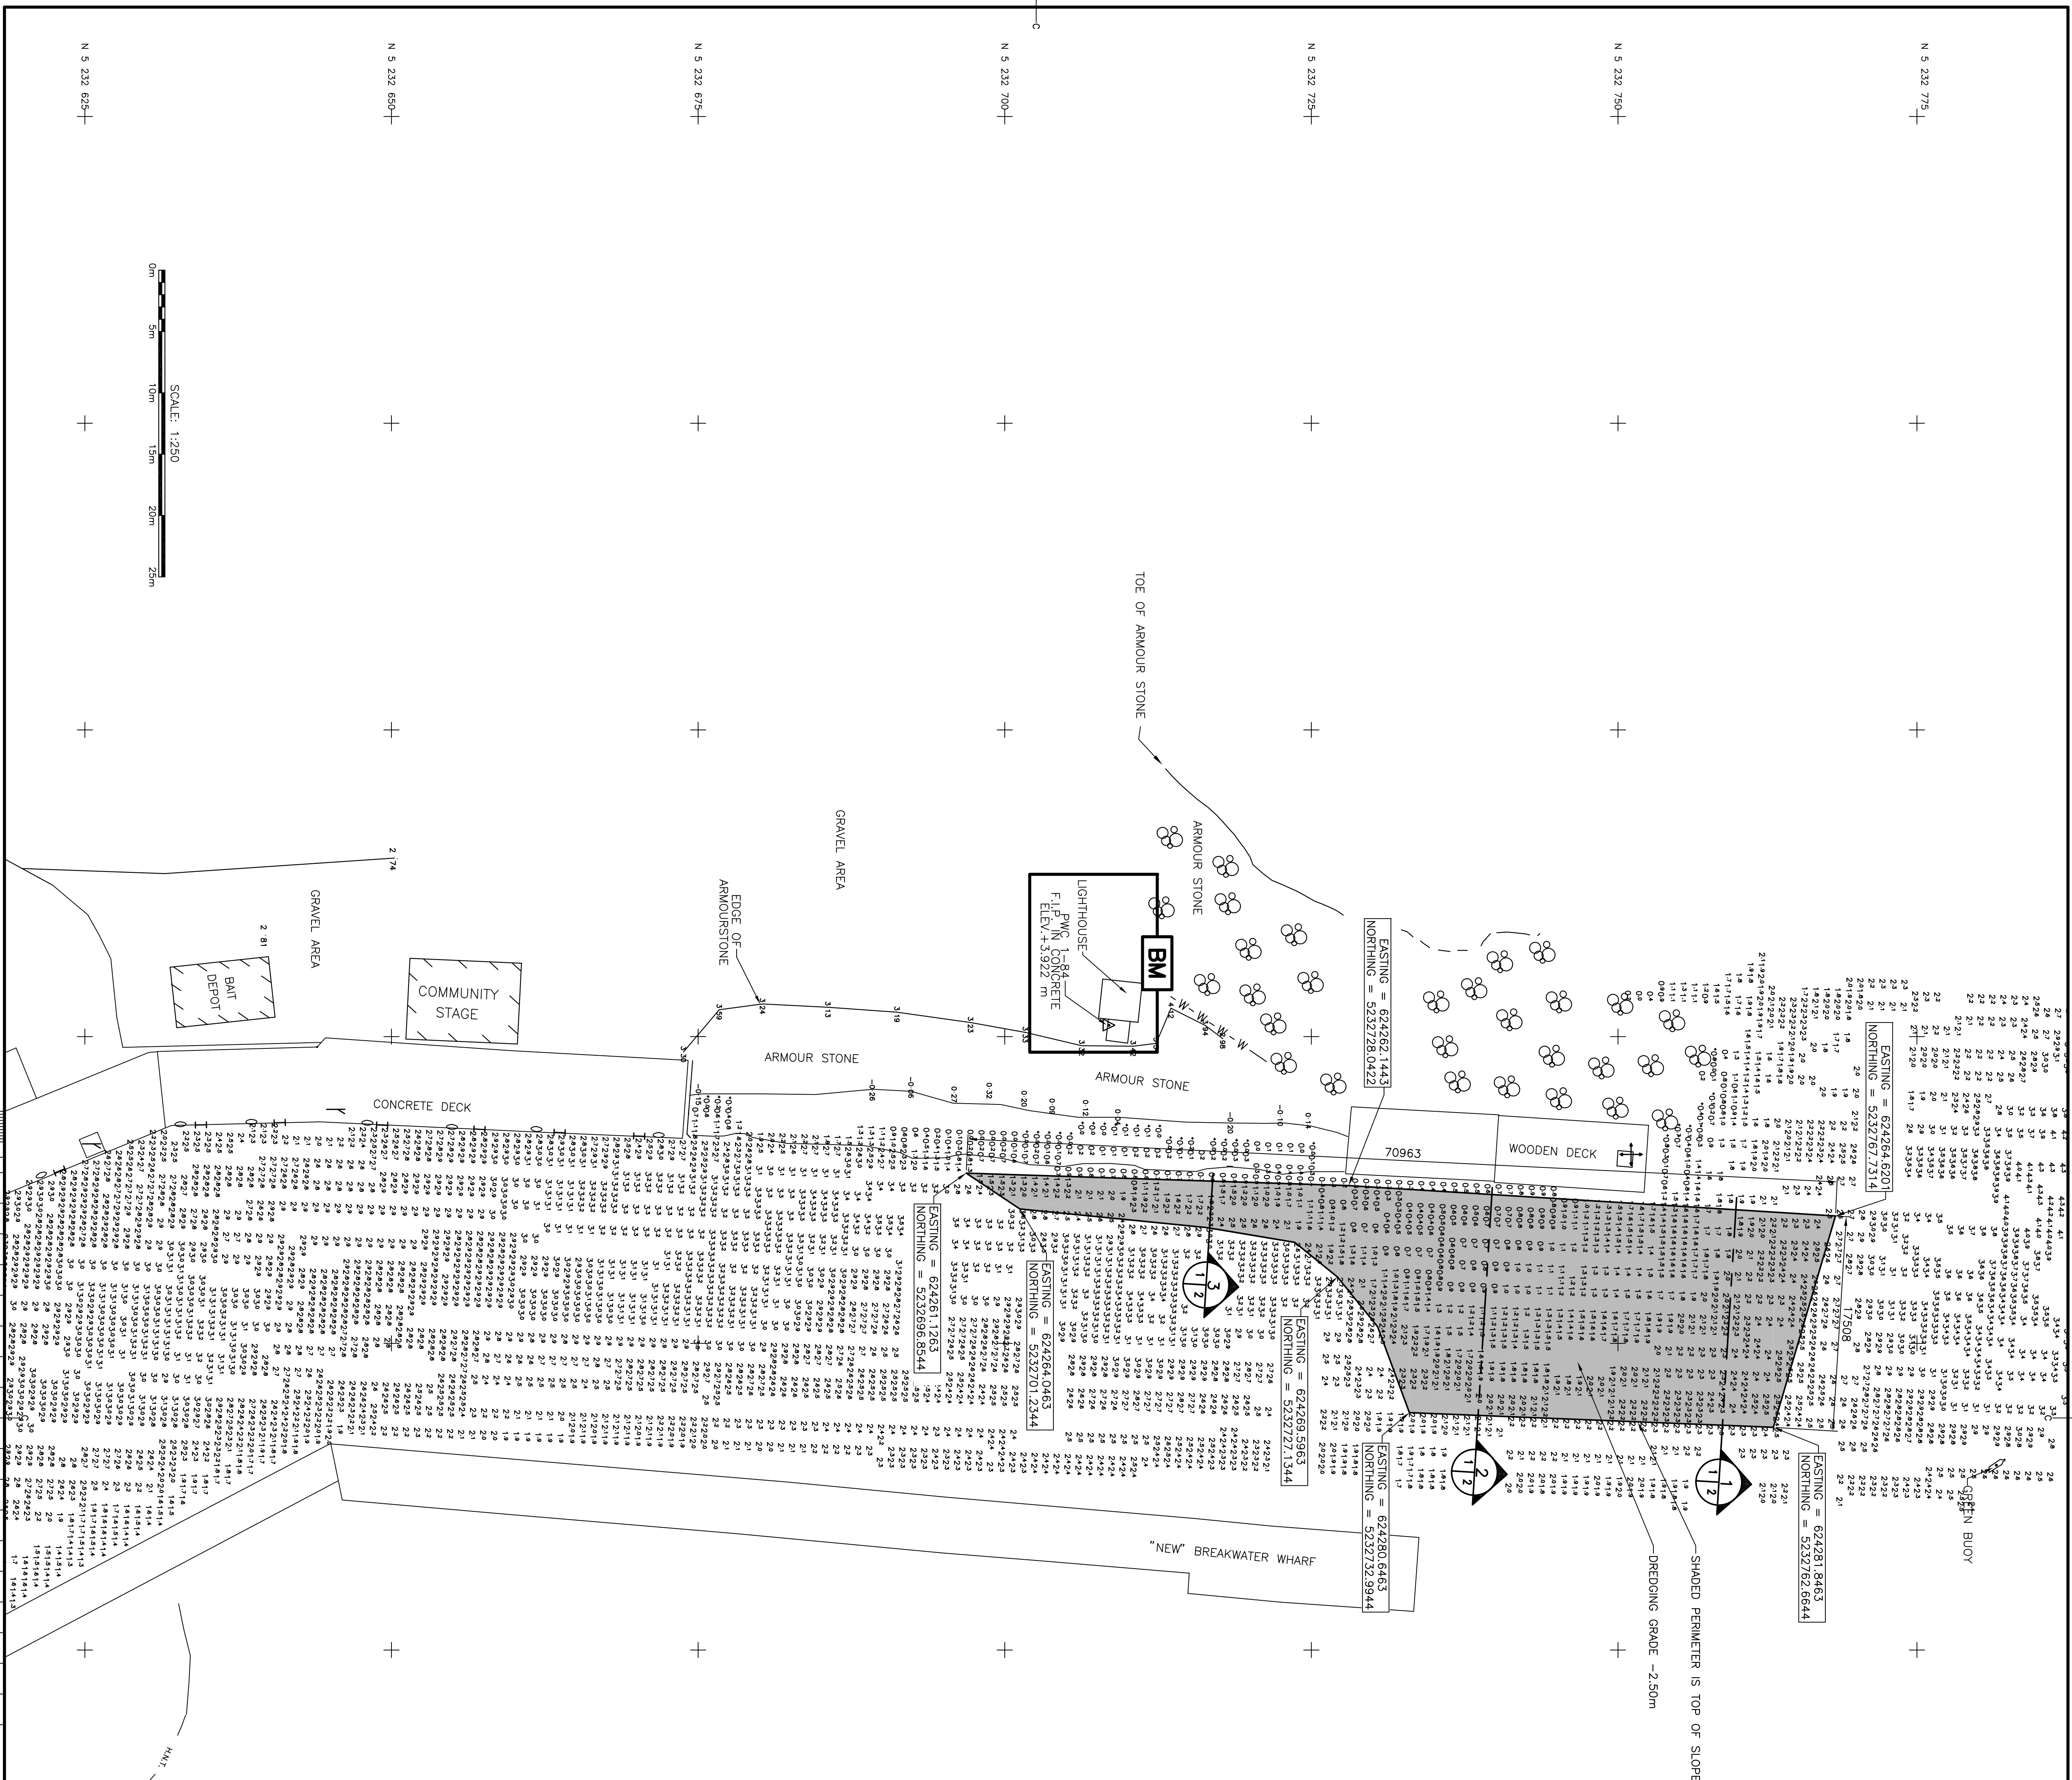

<