



6


LEGEND:
AREA OF DREDGING TO -2.50m L.N.T. (SHADED AREA IS PAY LIMIT)

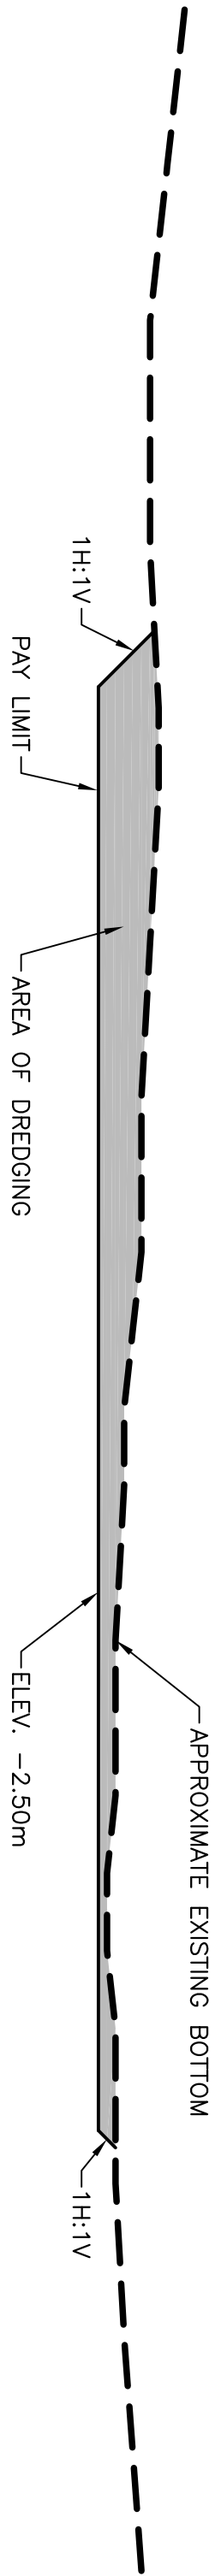


L.N.T.

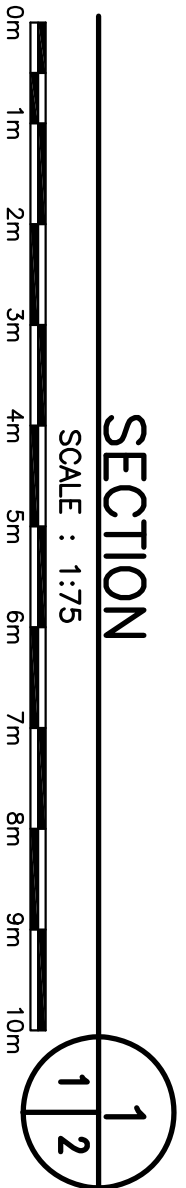


LEGEND:
AREA OF DREDGING TO -2.50m L.N.T. (SHADED AREA IS PAY LIMIT)

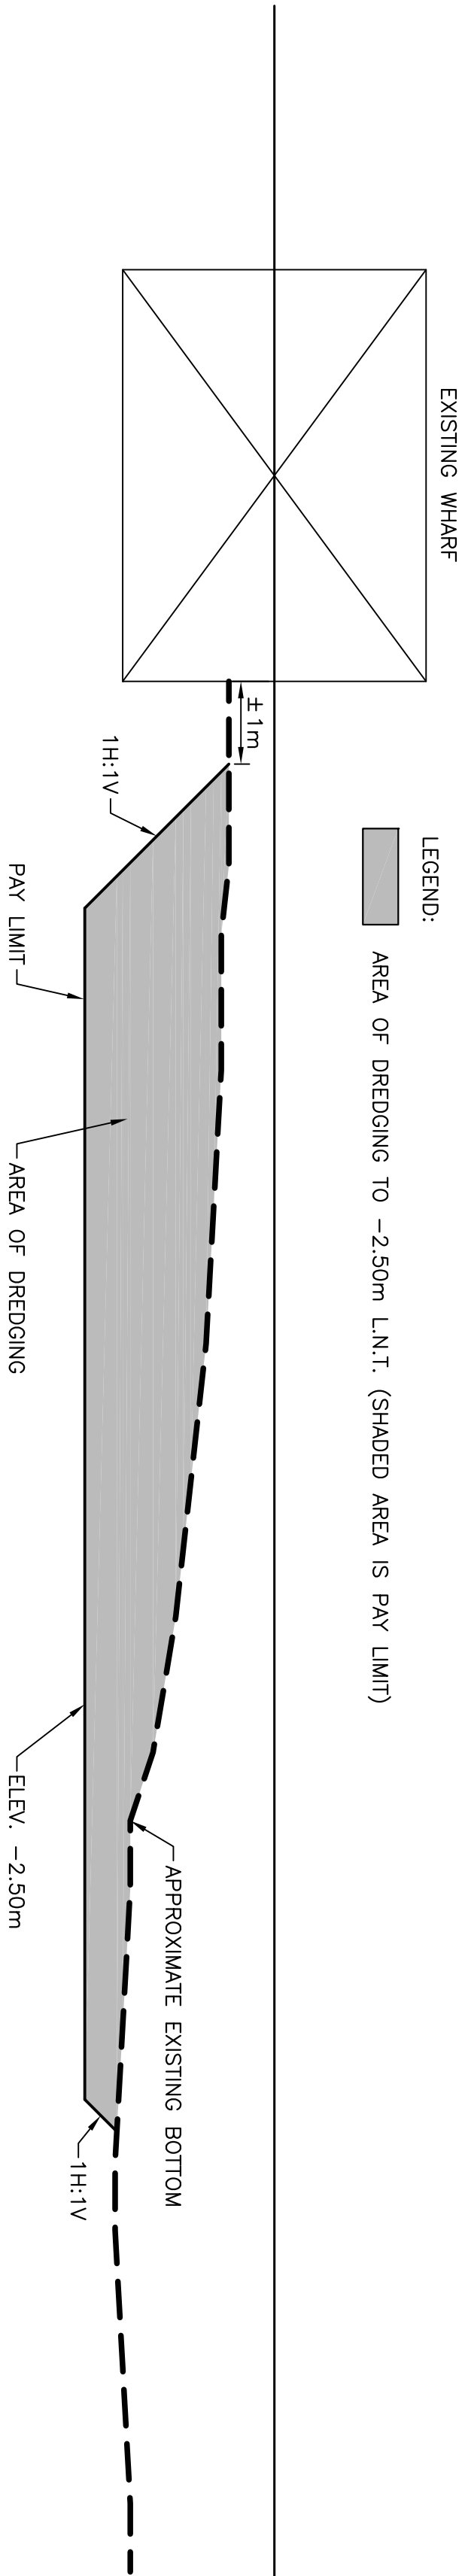


L.N.T.

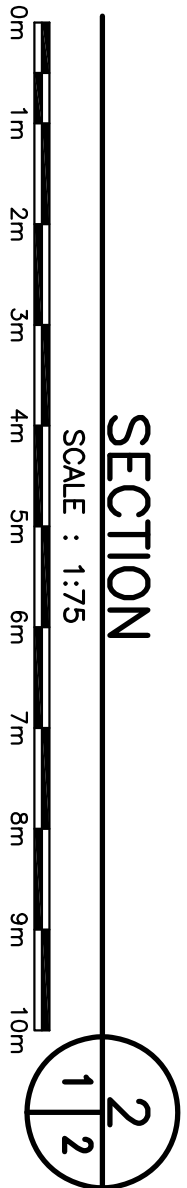


LEGEND:
AREA OF DREDGING TO -2.50m L.N.T. (SHADED AREA IS PAY LIMIT)

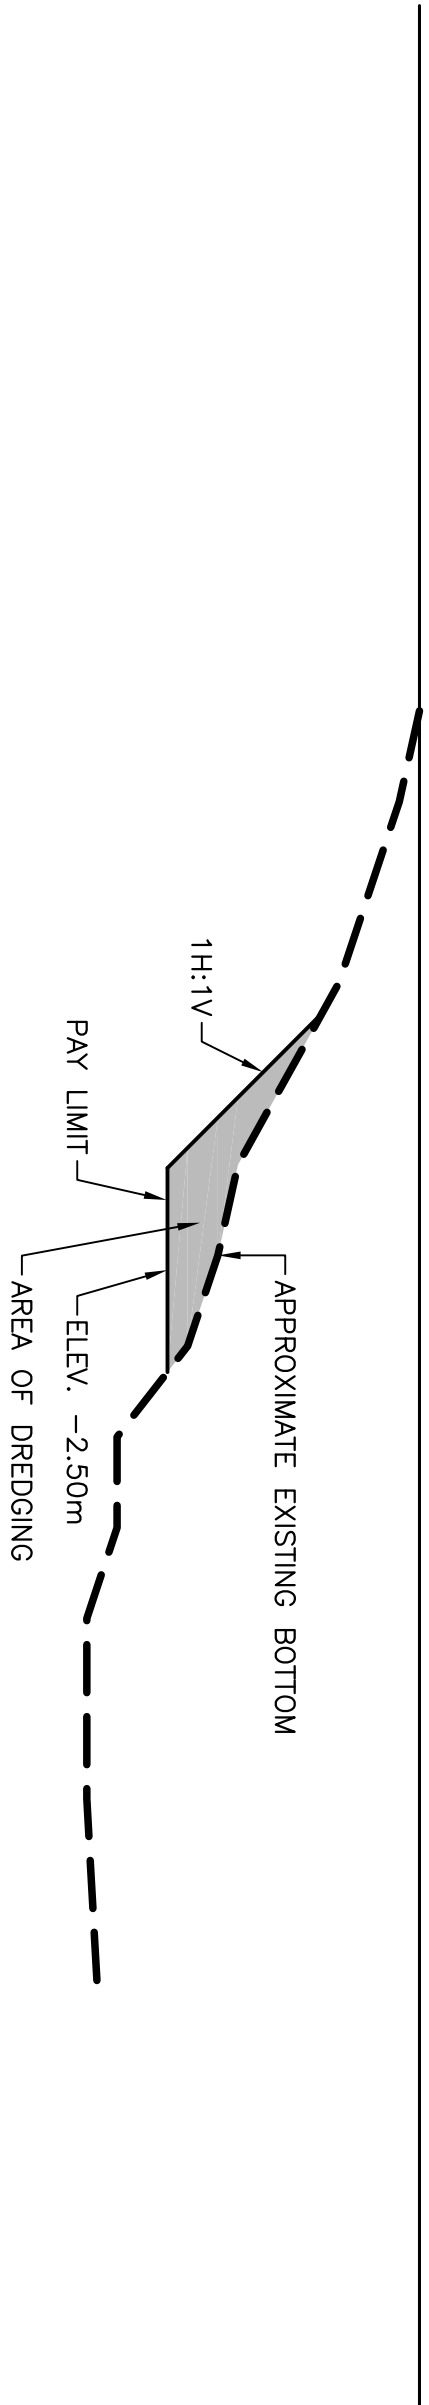

L.N.T.

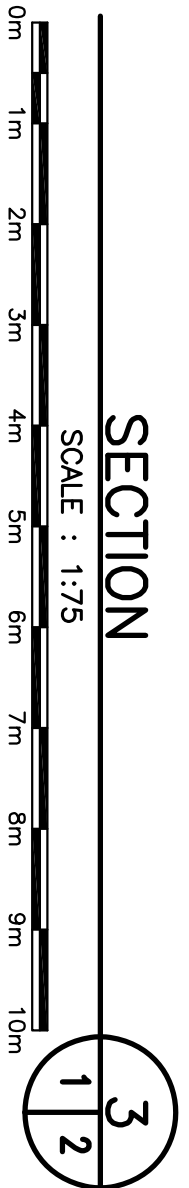

PROVINCE OF NEWFOUNDLAND
PERMIT HOLDER
This Permit Allows
APN ENGINEERING INC.
To execute Professional Engineering
in Newfoundland and Labrador
Permit No. as issued by APNSOL 133592
which is valid for the year 2021.

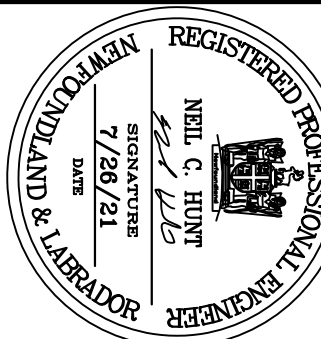

B	ISSUED FOR TENDER	7/28/21
A	ISSUED FOR REVIEW	3/3/21
revisions	date	
project	project	

REDREDGING
GARNISH, NL

NEW SECTIONS

designed N.H.	conçu
date JULY 26, 2021	date
drawn P.H.	dessiné
date JULY 26, 2021	date
approved N.H.	approuvé
date JULY 26, 2021	date
Tender	Soumission
PMSCC Project Manager	Administrateur de projets PMSCC
project number R.118077.001	no. du projet
drawing no. C2 OF 2	no. du dessin