


# TYPICAL KELLET WEIGHT ATTACHMENT AND PULL LINE SETUP

\* Pull lines to be installed on all mooring ropes

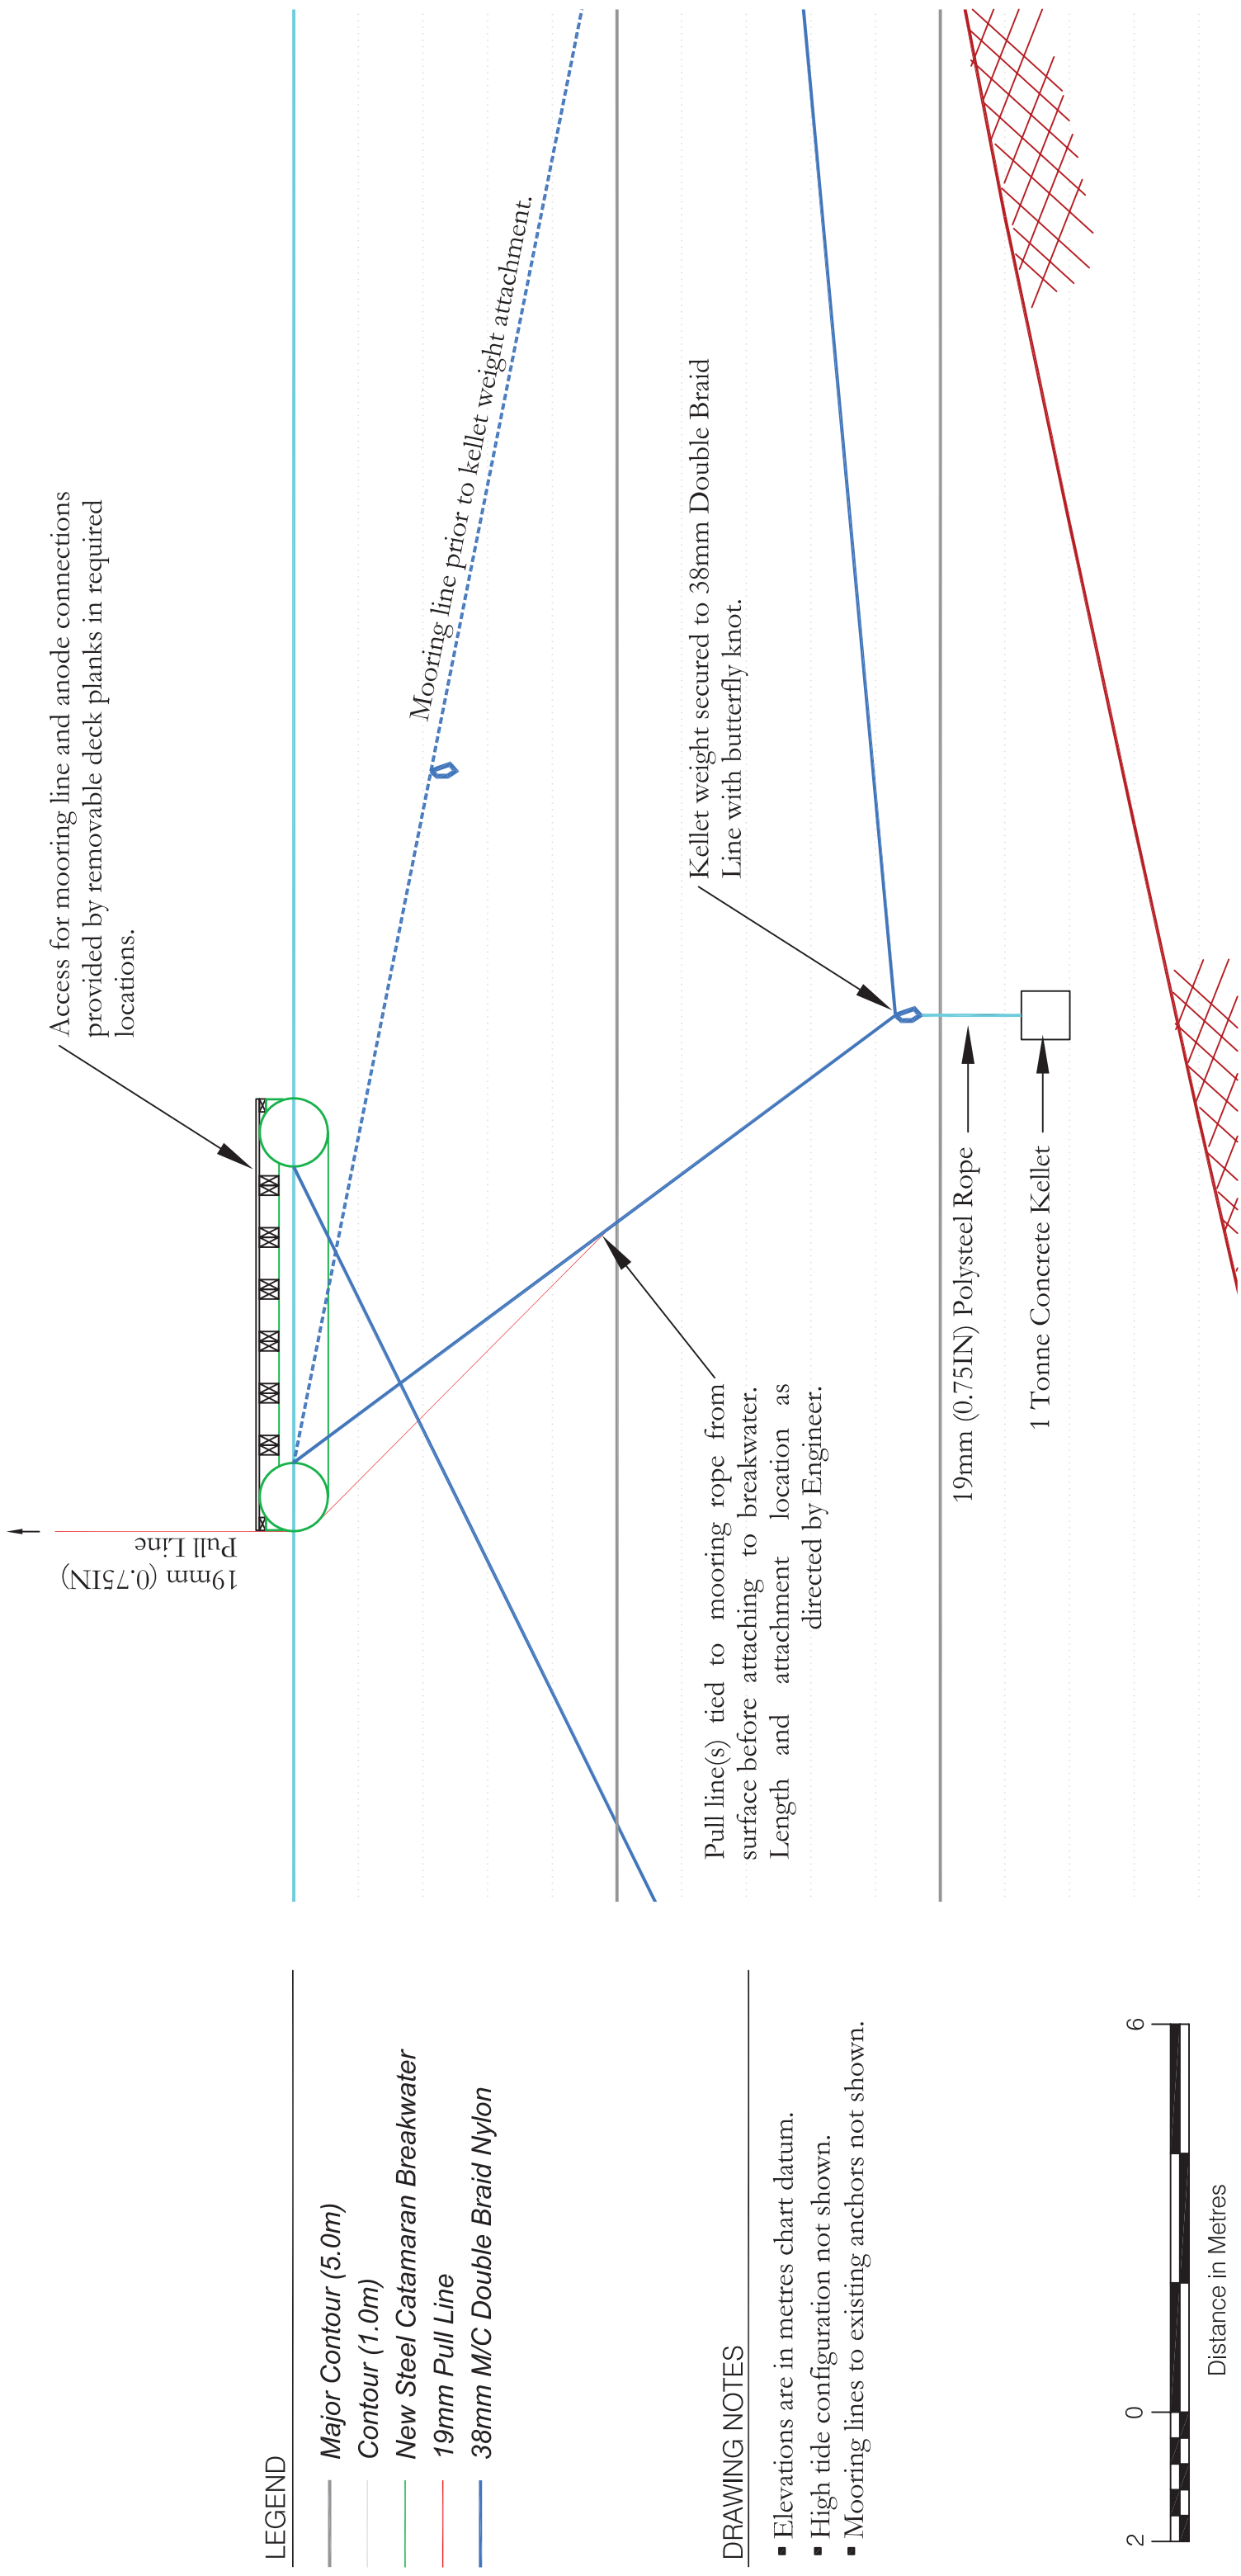

## LEGEND

- Major Contour (5.0m)
- Contour (1.0m)
- New Steel Catamaran Breakwater
- 19mm Pull Line
- 38mm M/C Double Braid Nylon

## DRAWING NOTES

- Elevations are in metres chart datum.
- High tide configuration not shown.
- Mooring lines to existing anchors not shown.

Client



Fisheries and Oceans  
Pêches et Océans  
Small Craft  
Harbours Branch

Author



118 Garden Avenue, North Vancouver, B.C.  
CANADA V7P 3H2 Tel: 604-988-3622

PROJECT

Crosssection View  
New Steel Catamaran Breakwater  
Bella Coola Small Craft Harbour

Checked by DC

Drawn by DB

Date June. 25, 2010

Scale 1:20

Inspectors N/A

Paper Size 11 x 17

Ref. No.

REFERENCE

DWG. No.

4123-20-01