




**ARCHITECTURAL INTERIORS**

211-2141 THURSTON DRIVE  
OTTAWA, ON K1G 6C9

T. (613) 739-3699  
F. (613) 739-3699

E. INFO@LWG-AI.COM  
WWW.LWG-AI.COM

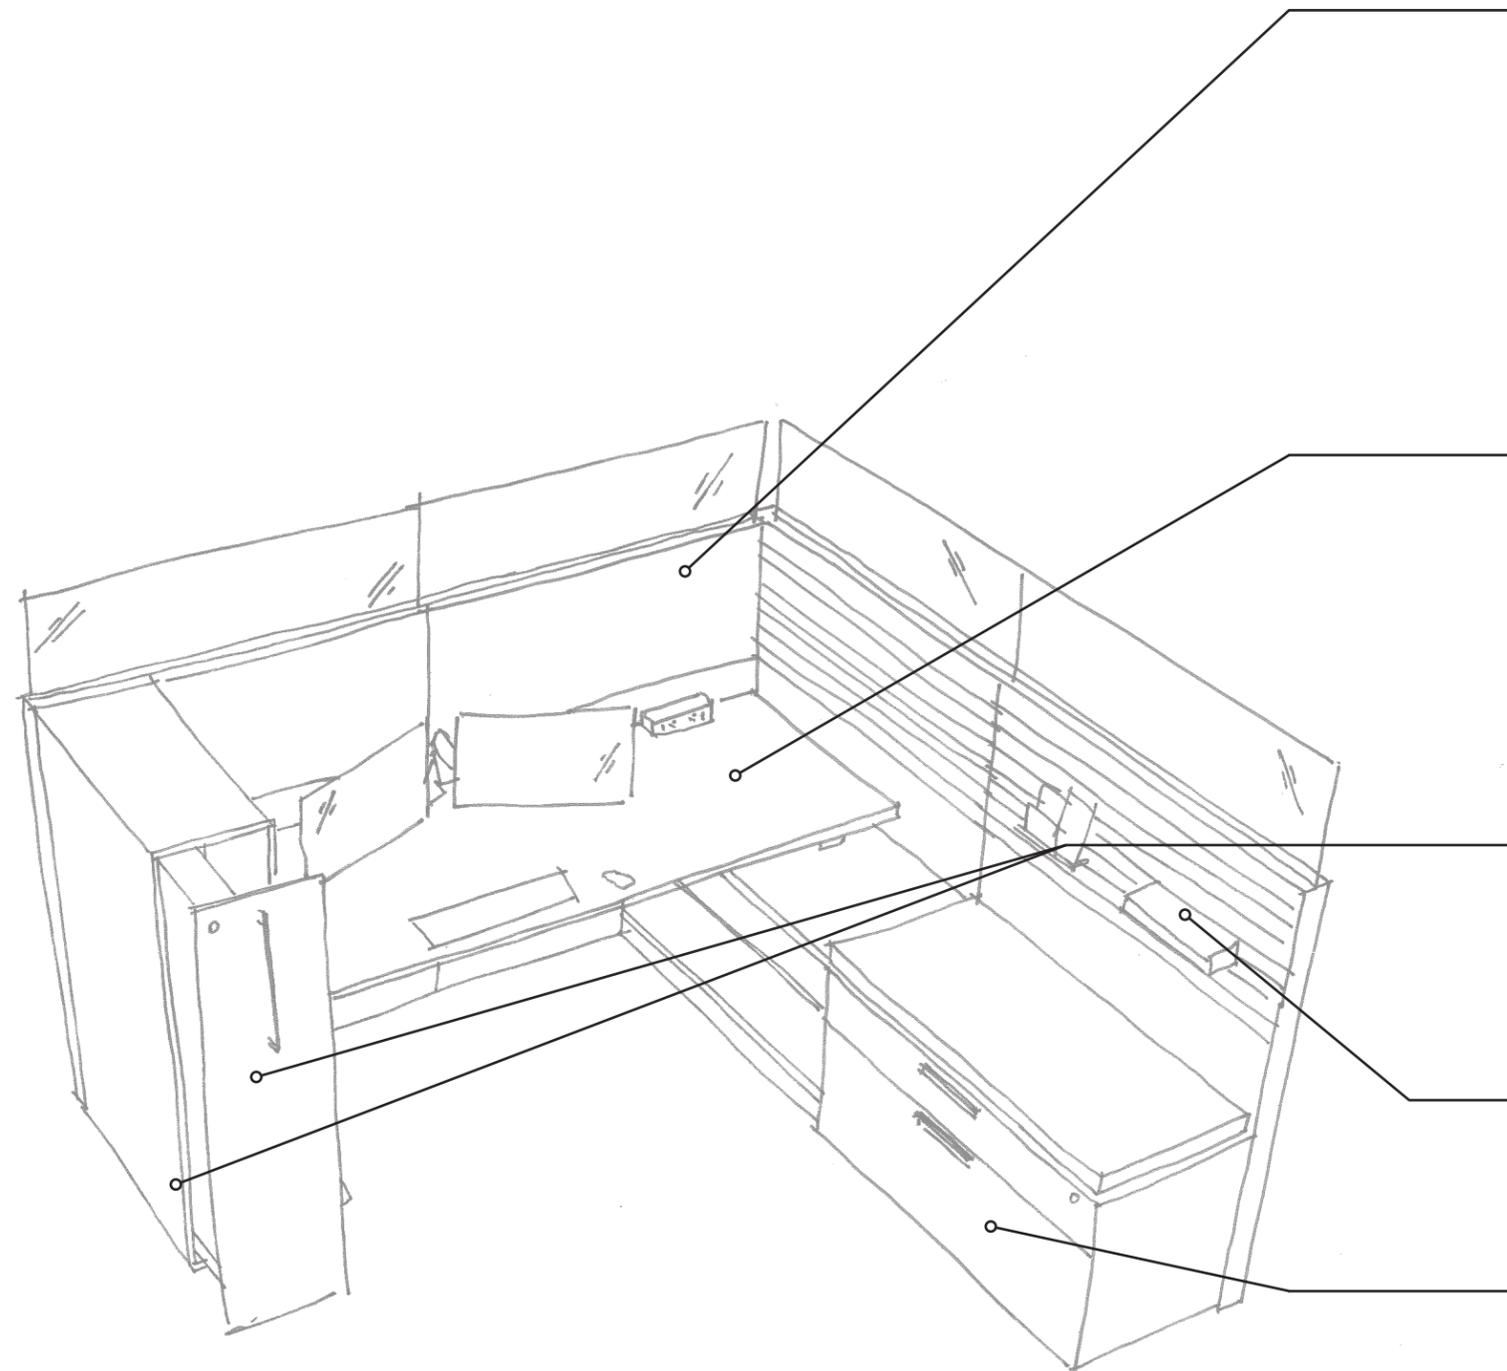

**WORKSTATION PANEL**

- Segmented, base height with seated privacy height add on
- Frameless frosted glass blade mounted to panel top cap
- Panel finishes to include heathered grey fabric
- Tool rail to run full length of return panel, colour options to be available for selection
- Panels along main corridor to be wood grain laminate, floor flush. Fabric finish when within workstation grouping

**ELECTRIC HEIGHT ADJUSTABLE**

- Surface mounted power module to include USB outlets
- Concealed wire management
- Ability to install dual monitor arm to support 27" monitors
- Range of finishes to include wood grain laminate
- Surface and edge banding to match seamlessly

**PERSONAL STORAGE TOWER**

- Key alike to credenza, linear pull finish to be white or black
- When in open position backside to be writable surface
- Interior to include variety of storage solutions

**PAPER FLOW ACCESSORIES**

- Three (3) paper flow accessories per workstation, accent colour options to be available for selection

**LOW RETURN CREDENZA**

- Open shelves located at front portion of credenza, height adjustable telescoping support to terminate within credenza base.
- Long box/file drawer located at back portion of credenza, complete with secured seat pad, length of seat pad as shown
- Long box/file key alike, hardware to be linear pull type, finish to be white or black
- Seat pad finish to include heathered fabric, full colour range
- Low credenza finish to be standard white HPL (including long box/file)

International Development  
Research Center

Typical Workstations  
Open Office

2021-10-14

Plan Reference

**W1**



**ARCHITECTURAL INTERIORS**

211-2141 THURSTON DRIVE  
OTTAWA, ON K1G 6C9

T. (613) 739-3699  
F. (613) 739-3699

E. INFO@LWG-AI.COM  
WWW.LWG-AI.COM


International Development  
Research Center

Typical Student Workstation  
Open Office

2021-10-14

Plan Reference

**W2**

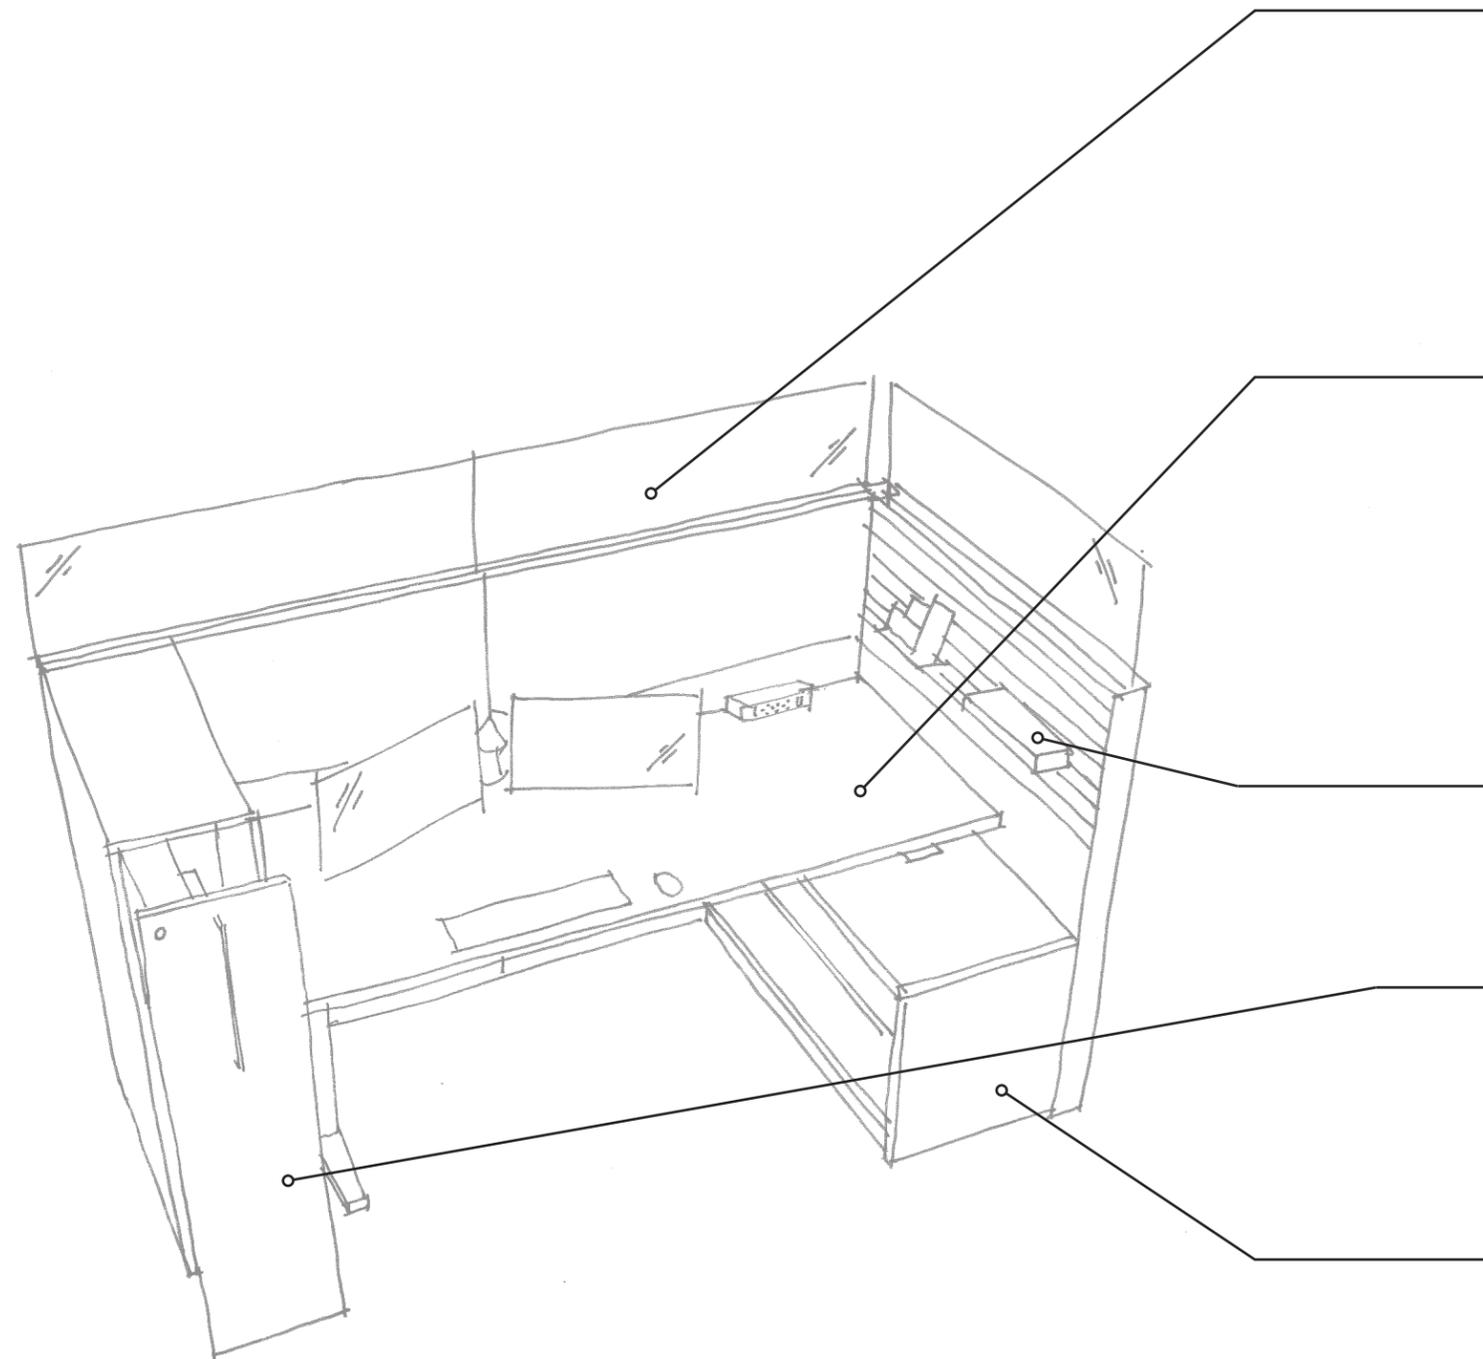

**WORKSTATION PANEL**

- ❑ Segmented, base height with seated privacy height add on
- ❑ Frameless frosted glass blade mounted to panel top cap
- ❑ Panel finishes to include heathered grey fabric
- ❑ Tool rail to run full length of return panel, colour options to be available for selection

**ELECTRIC HEIGHT ADJUSTABLE**

- ❑ Surface mounted power module to include USB outlets
- ❑ Concealed wire management
- ❑ Ability to install dual monitor arm to support 27" monitors
- ❑ Range of finishes to include wood grain laminate
- ❑ Surface and edge banding to match seamlessly

**PAPER FLOW ACCESSORIES**

- ❑ Three (3) paper flow accessories per workstation, accent colour options to be available for selection

**PERSONAL STORAGE TOWER**

- ❑ Key alike to credenza, linear pull finish to be white or black
- ❑ When in open position backside to be writable surface
- ❑ Interior to include variety of storage solutions

**LOW RETURN CREDENZA**

- ❑ Open shelves located at front portion of credenza, height adjustable telescoping support to terminate within credenza base.
- ❑ Low credenza finish to be standard white HPL (including long box/file)




**ARCHITECTURAL INTERIORS**

211-2141 THURSTON DRIVE  
OTTAWA, ON K1G 6C9

T. (613) 739-3699  
F. (613) 739-3699

E. INFO@LWG-AI.COM  
WWW.LWG-AI.COM

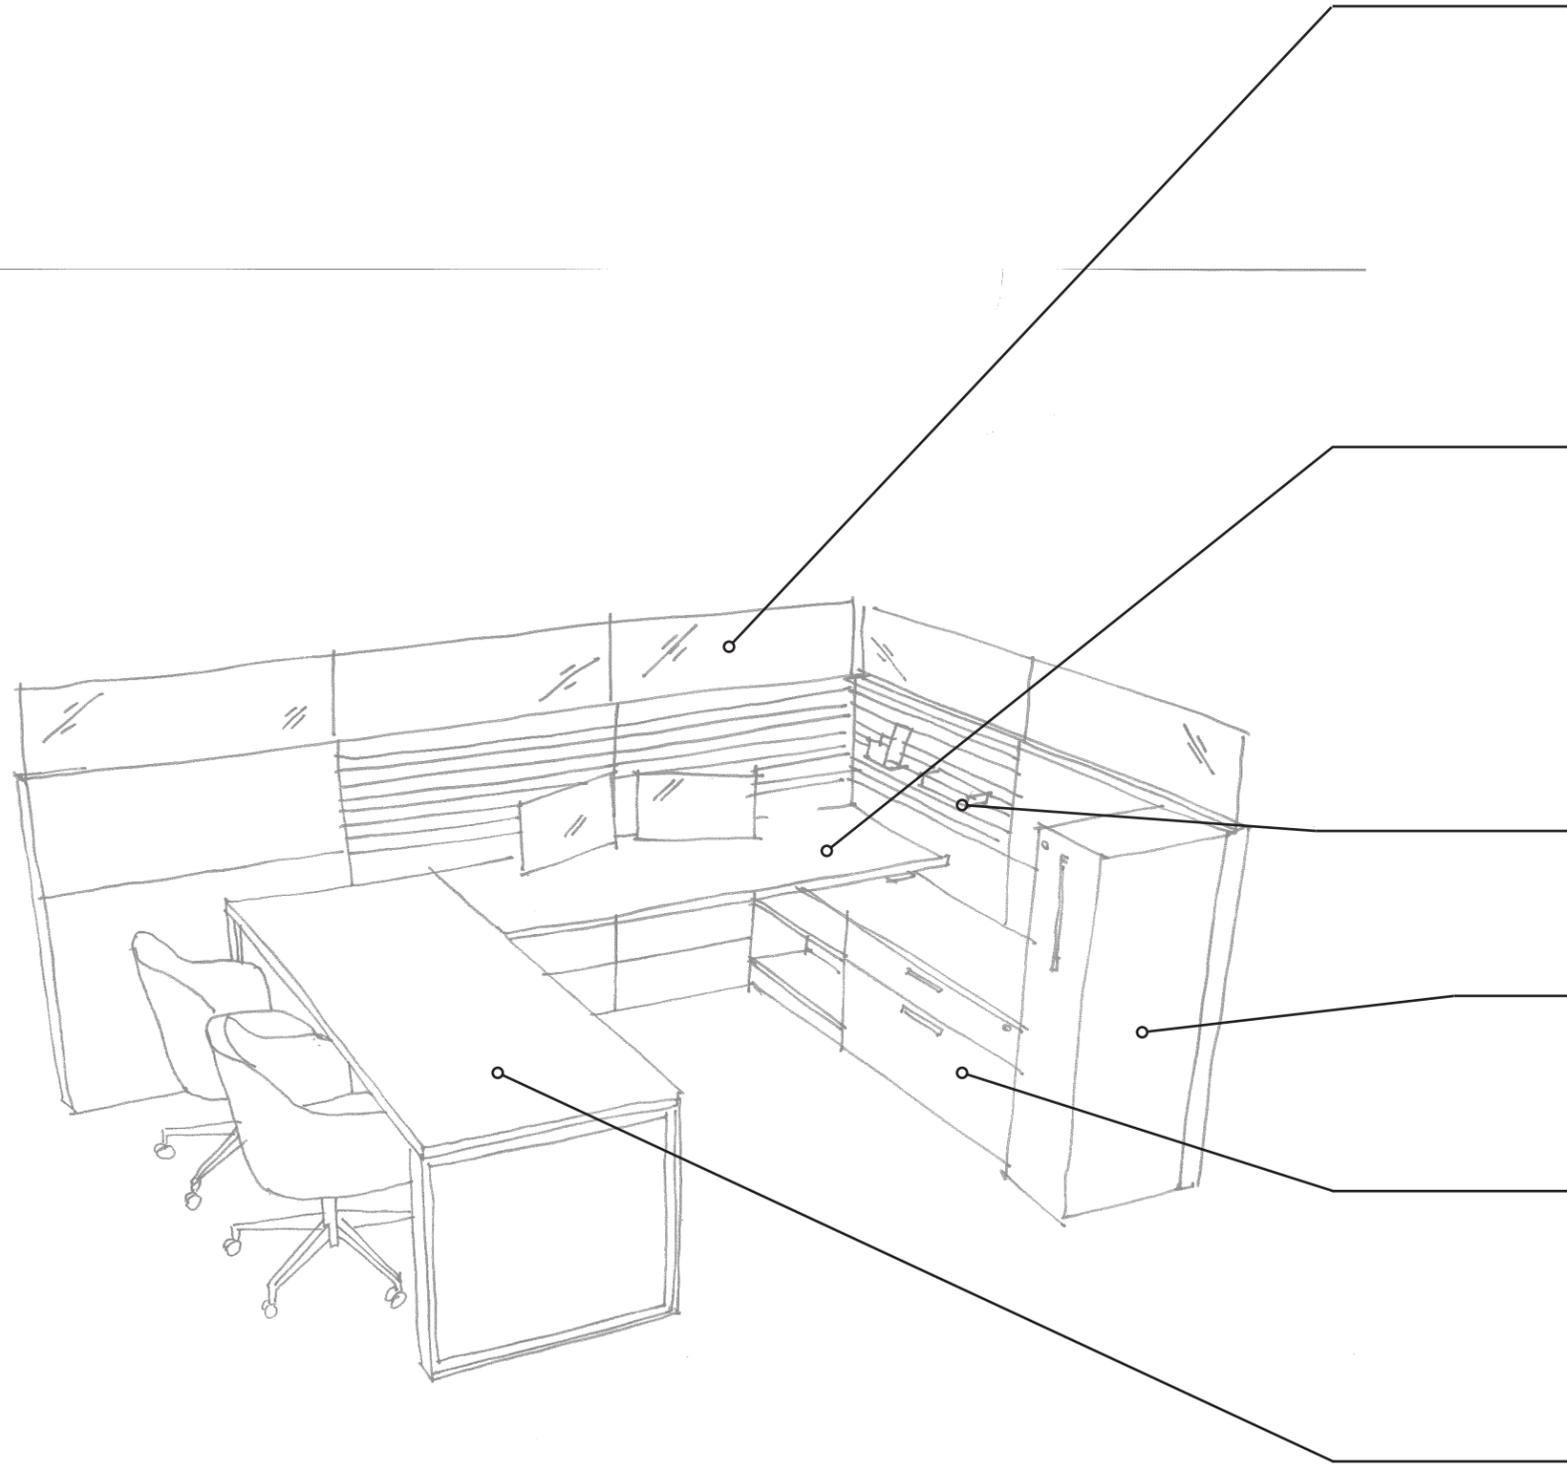

**WORKSTATION PANEL**

- Segmented, base height with seated privacy height add on
- Frameless frosted glass blade mounted to panel top cap
- Panel finishes to include heathered grey fabric
- Tool rail to run full length of return panel, colour options to be available for selection
- Panels along main corridor to be wood grain laminate, floor flush. Fabric finish when located within workstation grouping

**ELECTRIC HEIGHT ADJUSTABLE**

- Surface mounted power module to include USB outlets
- Concealed wire management
- Ability to install dual monitor arm to support 27" monitors
- Range of finishes to include wood grain laminate
- Surface and edge banding to match seamlessly

**PAPER FLOW ACCESSORIES**

- Three (3) paper flow accessories per workstation, accent colour options to be available for selection

**PERSONAL STORAGE TOWER**

- Key alike to credenza, linear pull finish to be white or black
- When in open position backside to be writable surface

**LOW RETURN CREDENZA**

- Open shelves located at front portion of credenza, height adjustable telescoping support to terminate within credenza base.
- Low credenza finish to be standard white HPL (including long box/file)

**FIXED HEIGHT WORK SURFACE AND GUEST CHAIRS**

- High pressure laminate work surface with "C" shaped loop leg
- High pressure laminate privacy panel below work surface
- Guest chairs to be fully upholstered seat and back. Height adjustability. Black metal base with castors suitable for carpet floor finish. Finishes to high grade fabric. Basis for design show in floor plan typical legend

International Development  
Research Center

Typical Director Workstation  
Open Office

2021-10-14

Plan Reference

**W3**




**ARCHITECTURAL INTERIORS**

211-2141 THURSTON DRIVE  
OTTAWA, ON K1G 6C9

T. (613) 739-3699  
F. (613) 739-3699

E. INFO@LWG-AI.COM  
WWW.LWG-AI.COM

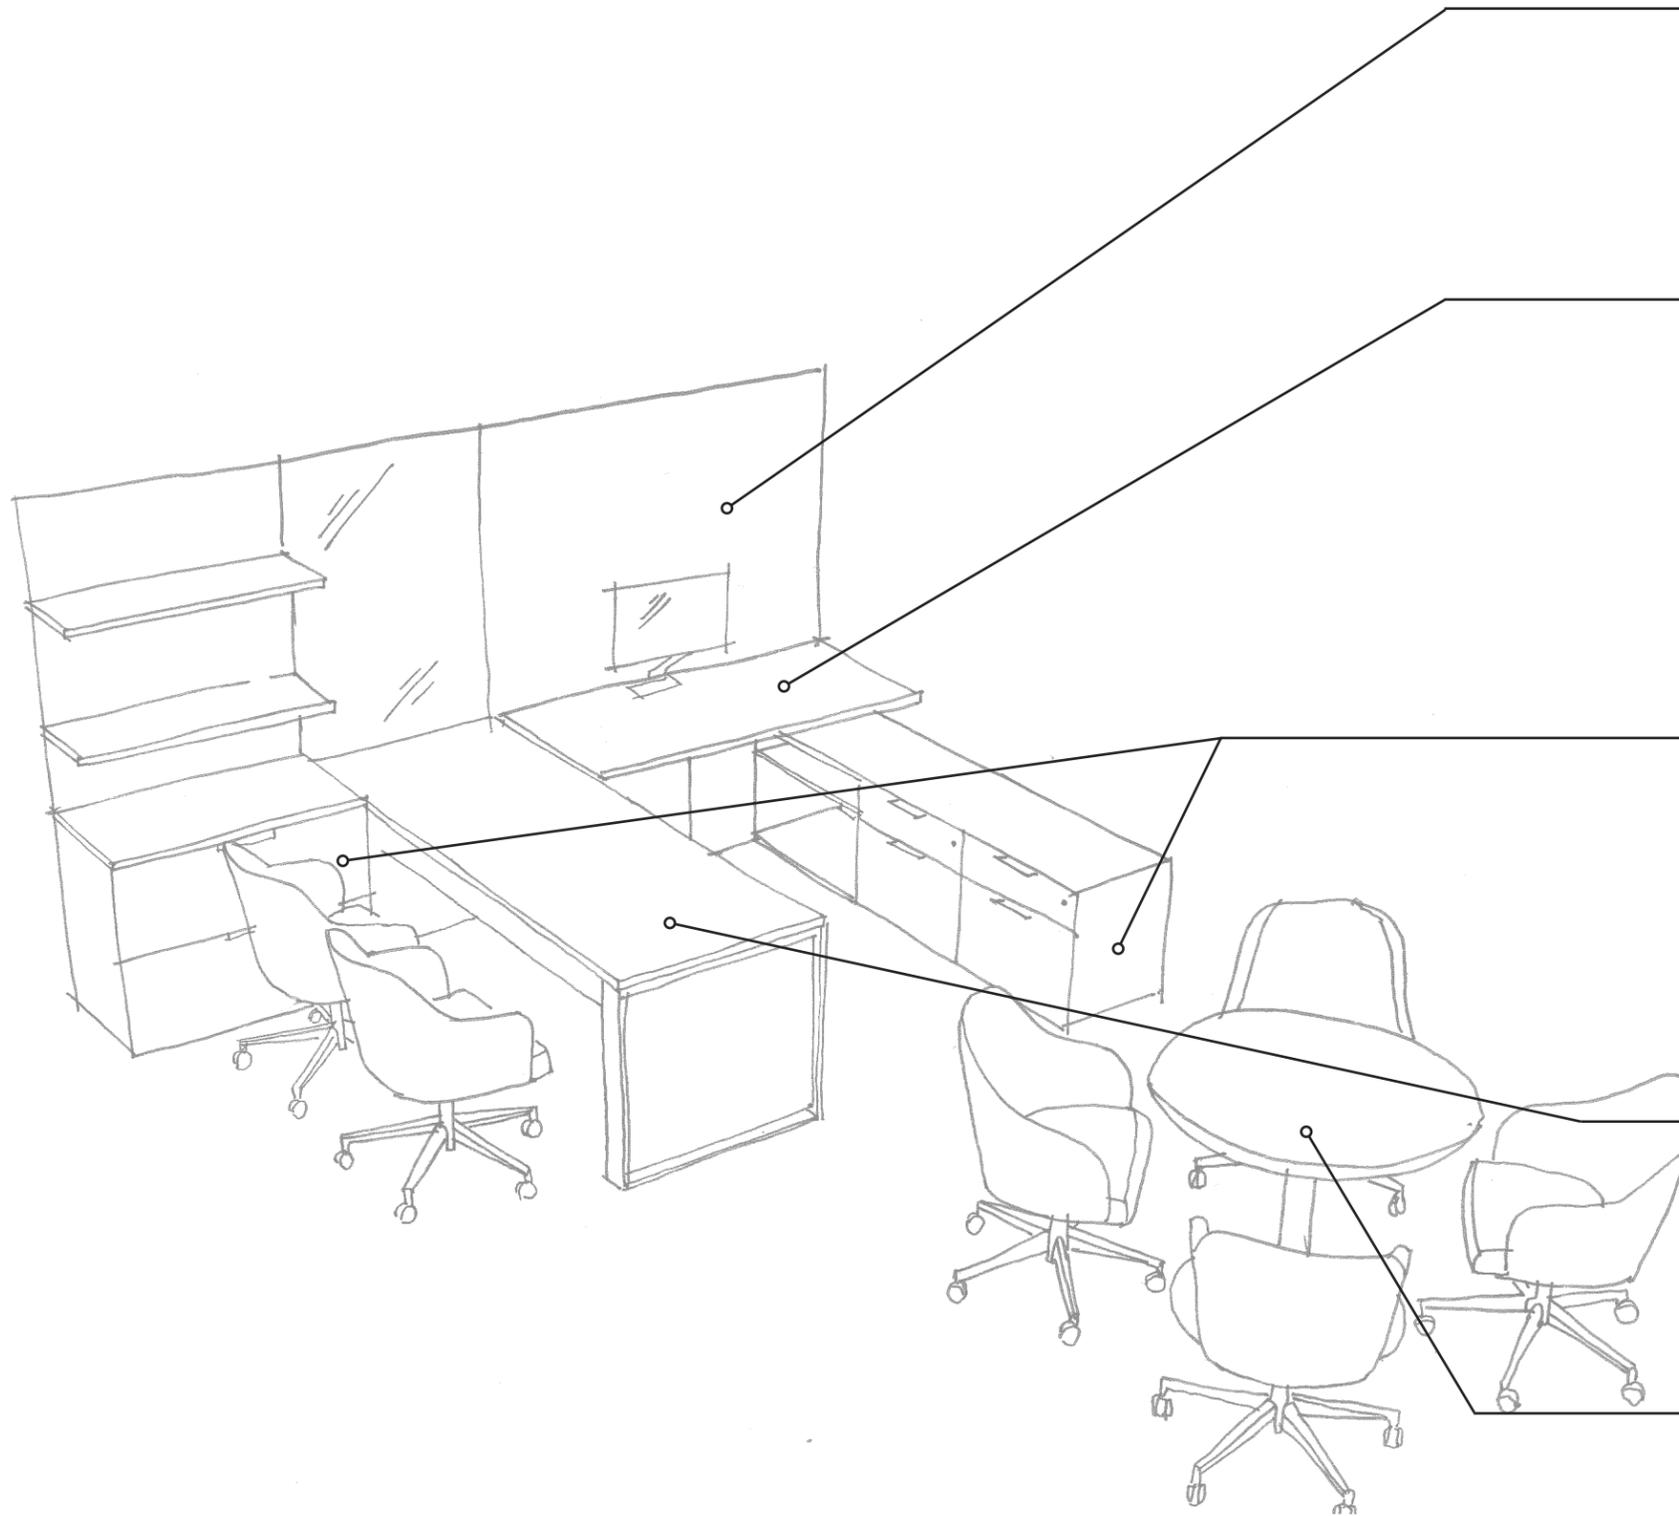

**WORKWALL**

- ❑ Options for different finishes and accessories (ie; tacking surface, whiteboard, opening shelving).
- ❑ Finish options to include wood veneer, heathered felt tacking surface, back painted or highgloss laminate.

**ELECTRIC HEIGHT ADJUSTABLE**

- ❑ Surface mounted power module to include USB outlets
- ❑ Concealed wire management
- ❑ Ability to install dual monitor arm to support 27" monitors
- ❑ Range of finishes to include wood grain laminate
- ❑ Surface and edge banding to match seamlessly

**PERSONAL STORAGE**

- ❑ Low credenza unit with open shelving below height adjustable surface, two box file cabinets keyed alike
- ❑ Two high filing cabinet with wood veneer or wood grain laminate top to match workwall. Keyed alike to low credenza
- ❑ Linear pull finish to be white or black

**FIXED HEIGHT WORK SURFACE**

- ❑ High pressure laminate work surface with "C" shaped loop leg
- ❑ High pressure laminate privacy panel below work surface

**SMALL MEETING TABLE WITH CHAIRS**

- ❑ Guest chairs to be fully upholstered seat and back. Height adjustability. Black metal base with castors suitable for carpet floor finish. Finishes to high grade fabric. Basis for design show in floor plan typical legend
- ❑ Small meeting table to be high pressure laminate finish with metal disc base. Finished to include black

International Development  
Research Center

VP Office  
Enclosed Office

2021-10-14

Plan Reference

**W4**