


EXISTING GREEN TALL BACK CHAIRS

36" SQUARE LUNCHROOM TABLE (TYP.)

HALL

MODIFY EXISTING MICROWAVE STACK CABINET

7—Seats in old Lunchroom  
 38—Seats in old Directors Area  
 45 TOTAL

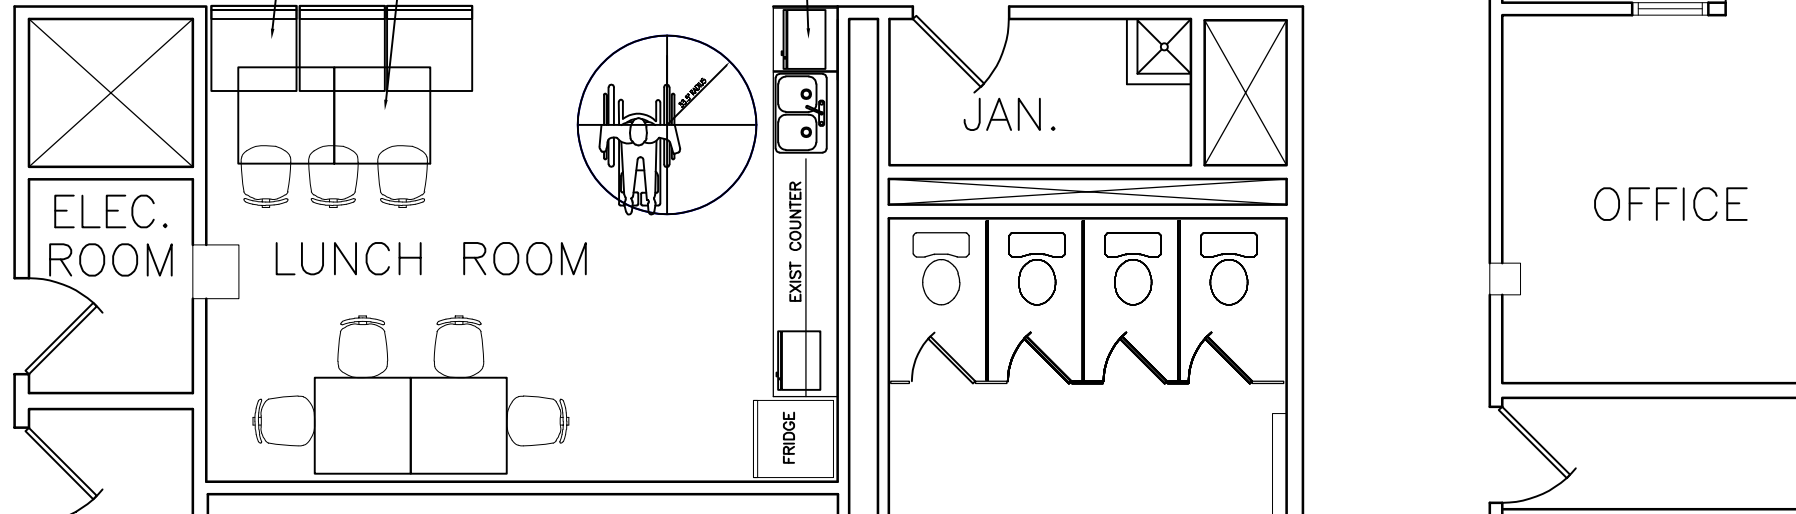

ELEC. ROOM

LUNCH ROOM

JAN.

OFFICE

FRIDGE

EXIST. COUNTER

WASTE

COFFEE STATION