



PLAN - REMOVALS
SCALE : 1:250

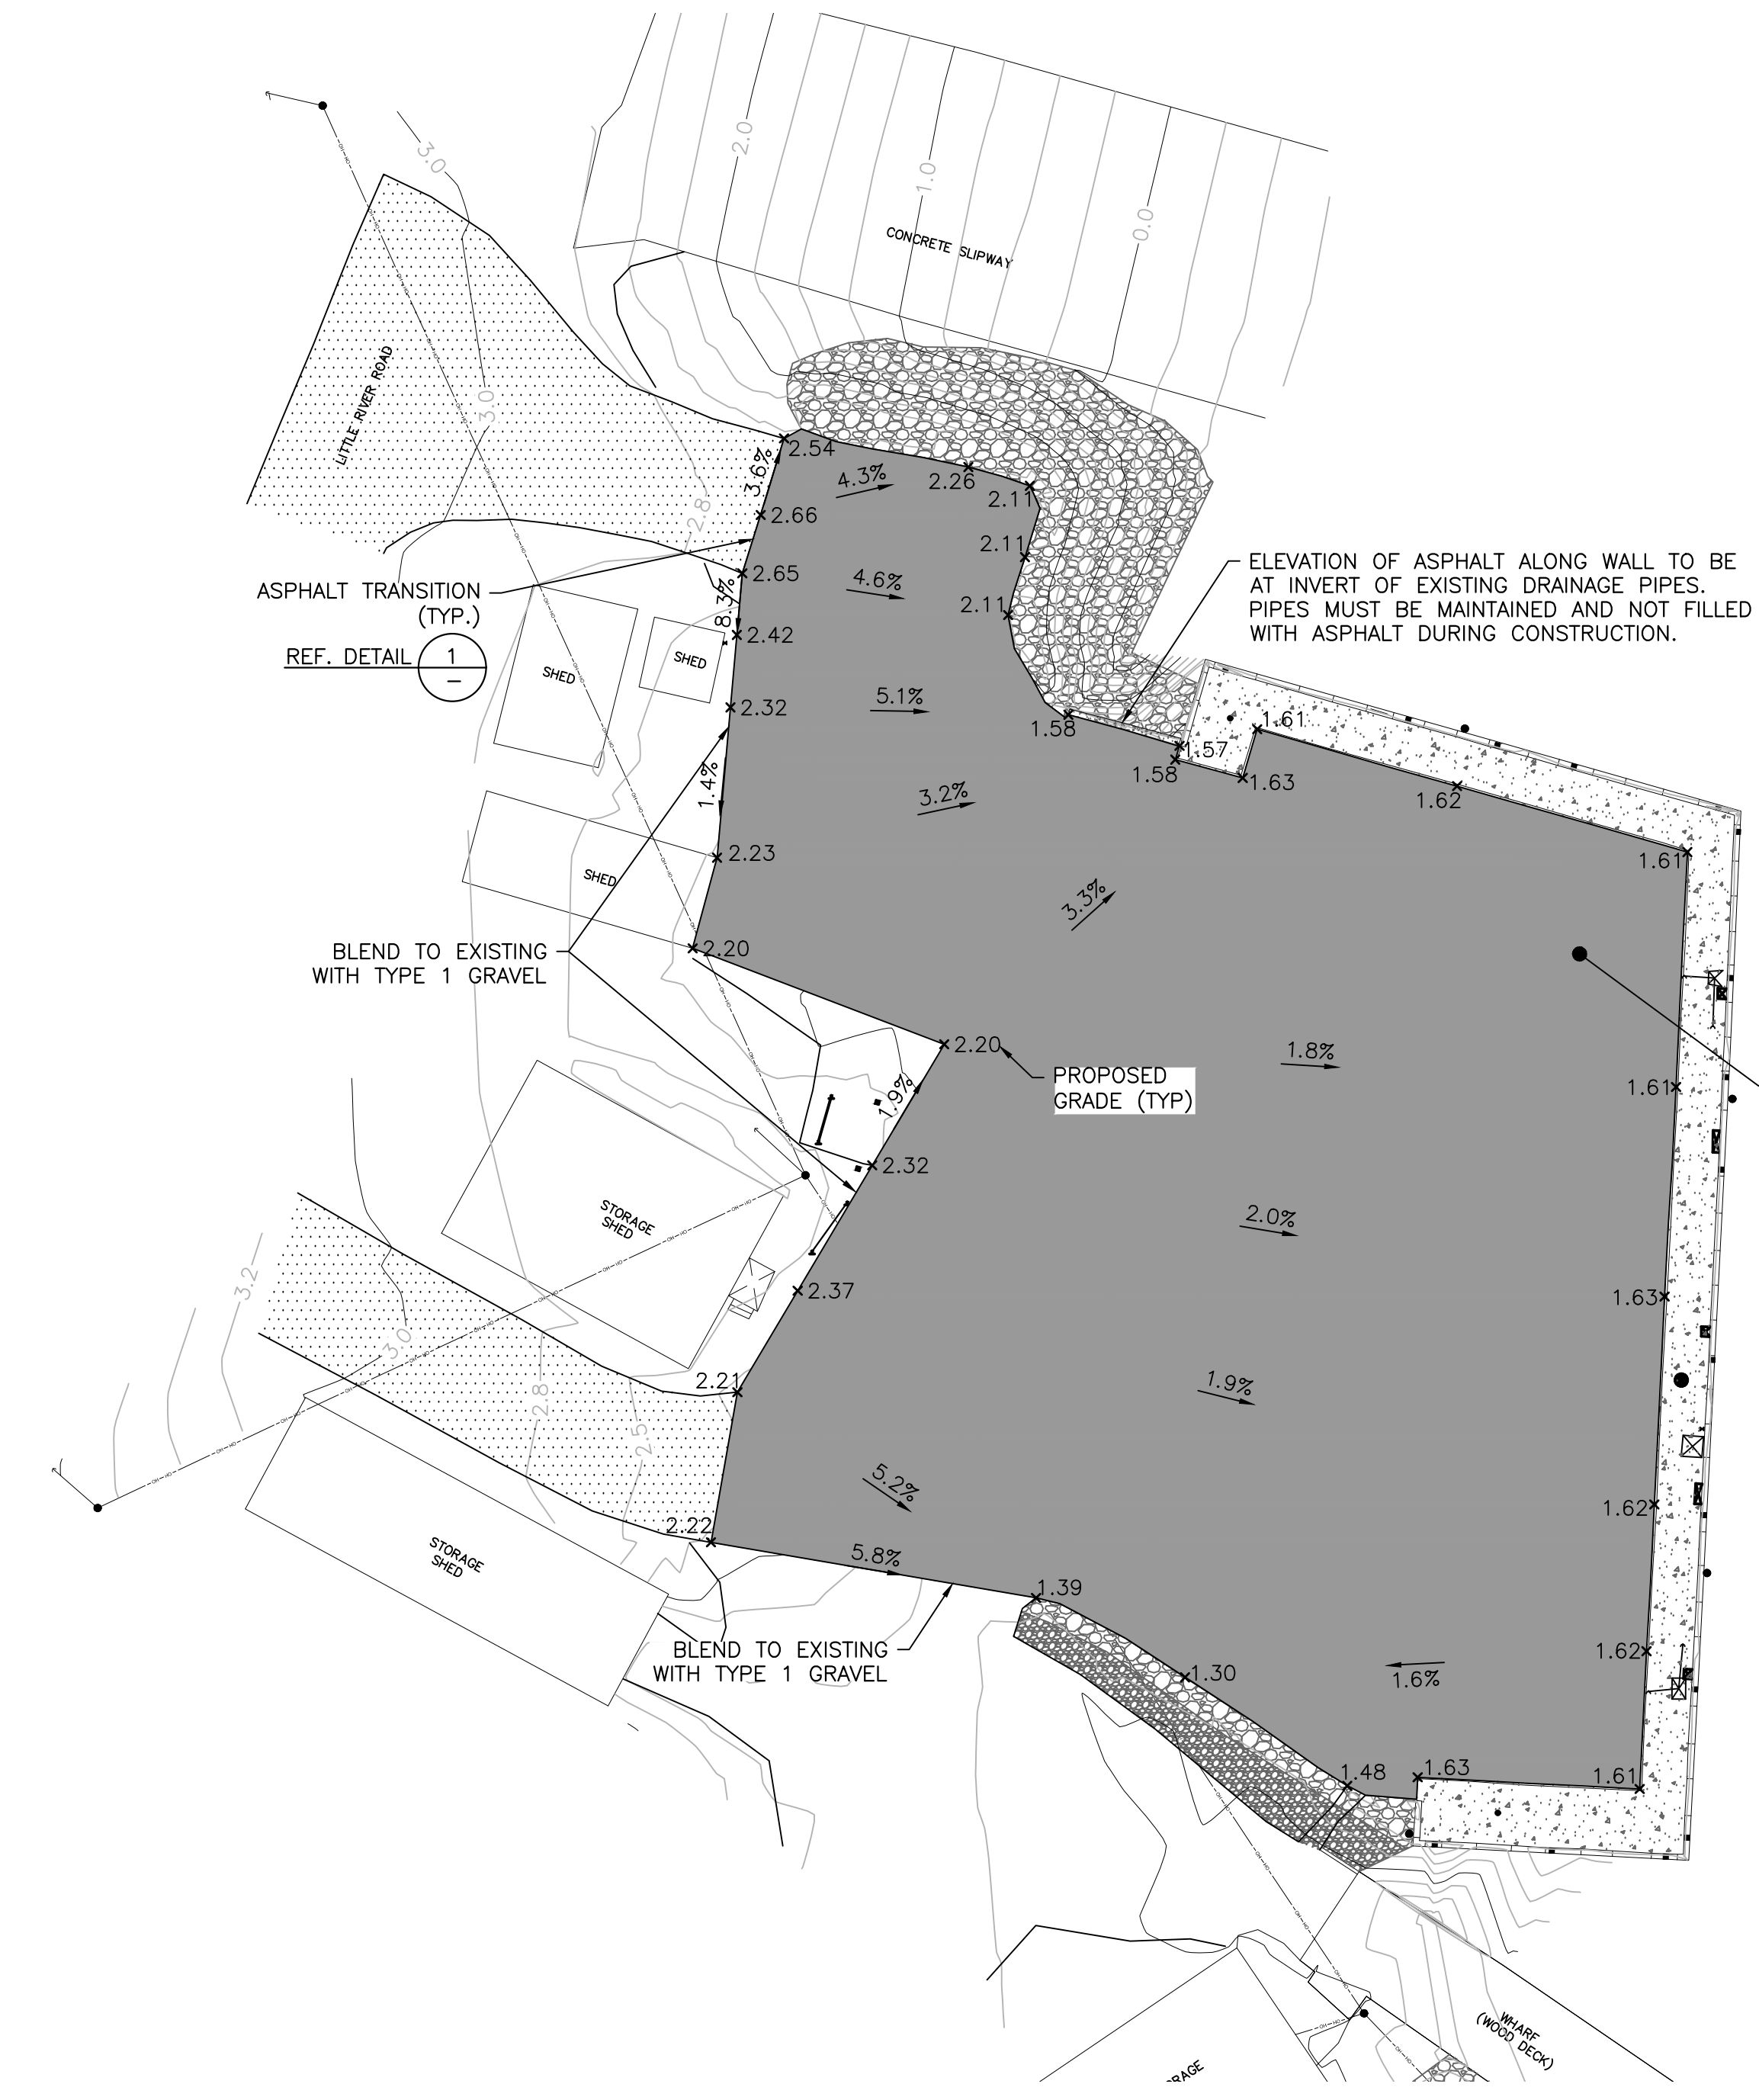

PLAN - GRADING
SCALE : 1:250

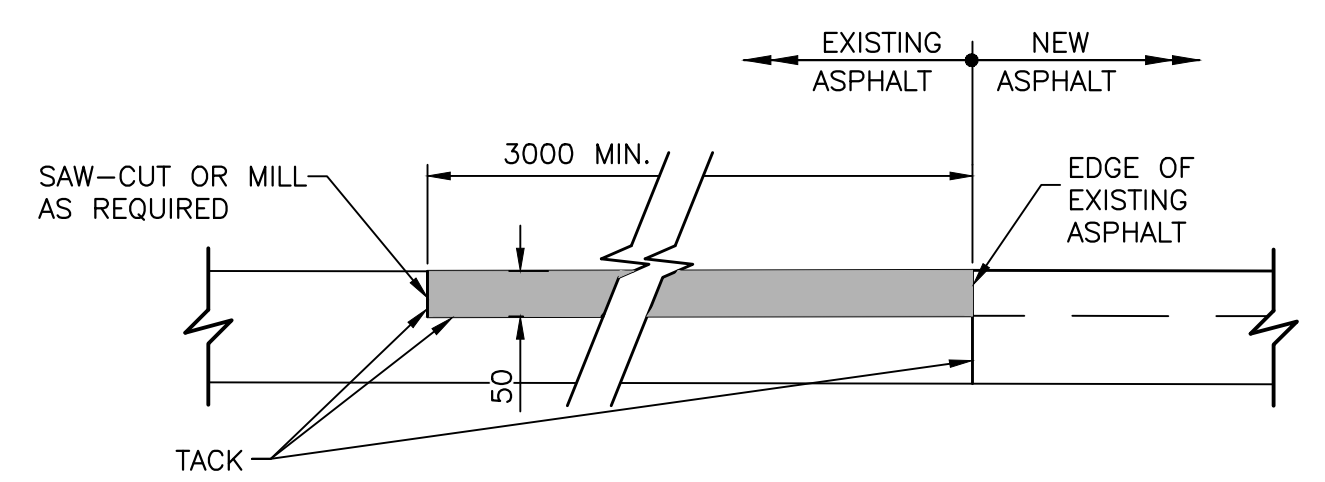

TYPICAL DETAIL - ASPHALT TRANSITION
SCALE : 1:10

LEGEND

	EX OVERHEAD WIRE
	EXISTING CONCRETE
	EXISTING ARMOURSTONE
	EXISTING ASPHALT TO REMAIN
	ASPHALT REMOVAL
	NEW ASPHALT

- GENERAL NOTES:**
1. ALL WORK TO BE PERFORMED IN ACCORDANCE WITH THE LATEST EDITION OF THE NOVA SCOTIA DEPARTMENT OF TRANSPORTATION AND ACTIVE TRANSIT STANDARD SPECIFICATIONS FOR HIGHWAY CONSTRUCTION AND MAINTENANCE.
 2. CONTRACTOR IS RESPONSIBLE FOR OBTAINING ALL NECESSARY PERMITS FROM AUTHORITIES HAVING JURISDICTION.
 3. TOPOGRAPHIC SURVEY SUPPLIED BY THOMPSON CONN LTD. FIELD WORK CONDUCTED ON SEPT 9, 2021. HORIZONTAL REFERENCE SYSTEM: NAD83 (CSRS) EPOCH 2010.0, UTM ZONE 20 PLANE COORDINATES. ELEVATIONS ARE CGVD2013 (GEODETIC) AND DERIVED FROM NSHPN MONUMENT NO. 215591 ELEV=28.886m.
 4. ALL DIMENSIONS SHOWN IN METRIC, UNLESS NOTED OTHERWISE.
 5. ALL ELEVATIONS AND STATIONS SHOWN IN METRES UNLESS NOTED OTHERWISE.
 6. AN ELECTRONIC COPY OF THE LAYOUT IN AUTOCAD FORMAT WILL BE SUPPLIED TO THE CONTRACTOR. THE CONTRACTOR IS TO VERIFY ALL DIMENSIONS AND COORDINATES AND REPORT ANY DISCREPANCIES TO THE ENGINEER.



1	ISSUED FOR TENDER	SEPT 21 2021
0	ISSUED FOR REVIEW	SEPT 23 2021
revisions		date
project		project

PAVING OF
STRUCTURE 403
LITTLE RIVER
NOVA SCOTIA

REMOVALS
AND
GRADING
PLAN

designed JIM HAYWARD	conçu
date SEPTEMBER 2021	
drawn JIM HAYWARD	dessiné
date SEPTEMBER 2021	
approved MICHAEL MACDONALD	approuvé
date SEPTEMBER 2021	
Tender JUSTIN BENOIT	Submission
DFO Project Manager Administrateur de projets MPD	
project number C2-00387	no. du projet
drawing no. 1 OF 1	no. du dessin

