


Sketch of Existing Facilities to be Upgraded, Gibsons Wharf

Scale - 1:100

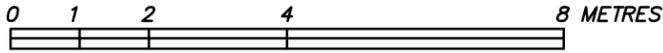

The intended plot size of this plan is 280mm in width by 432mm in height (B size) when plotted at a scale of 1:100.

October 18th, 2021

Elevations are Geodetic, based on GPS observations.

Legend

△007 denotes traverse hub set and tag no.



Notes:

Note 1:
Steel piles located from nearest obstruction free edge at top to lowest practically accessible point above water level at 13:00 PDT on Monday, October 18th, 2021. Full extent of steel piles is unknown.

Note 2:
Thaw Layers "node" and "elv" for 3D nodes and elevations



△ 019

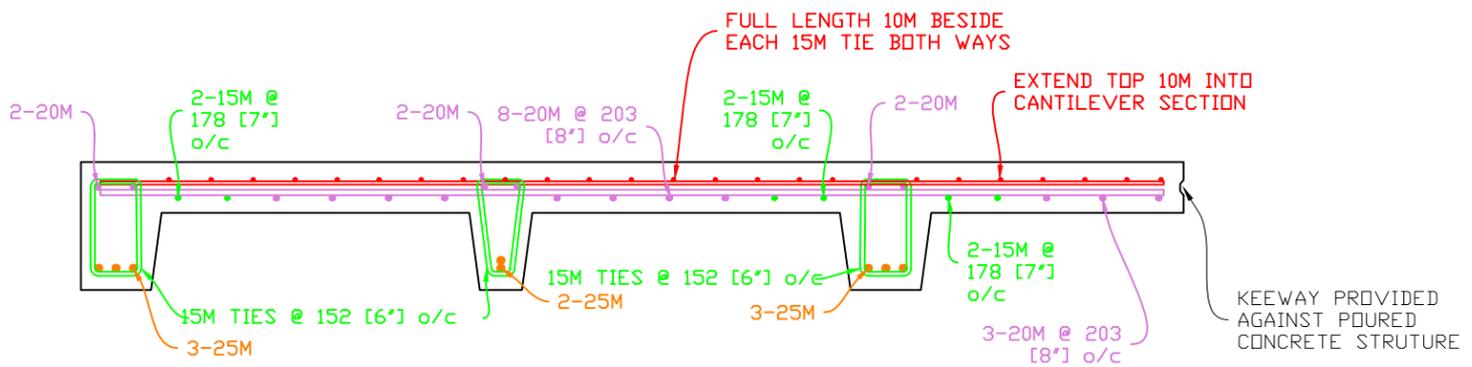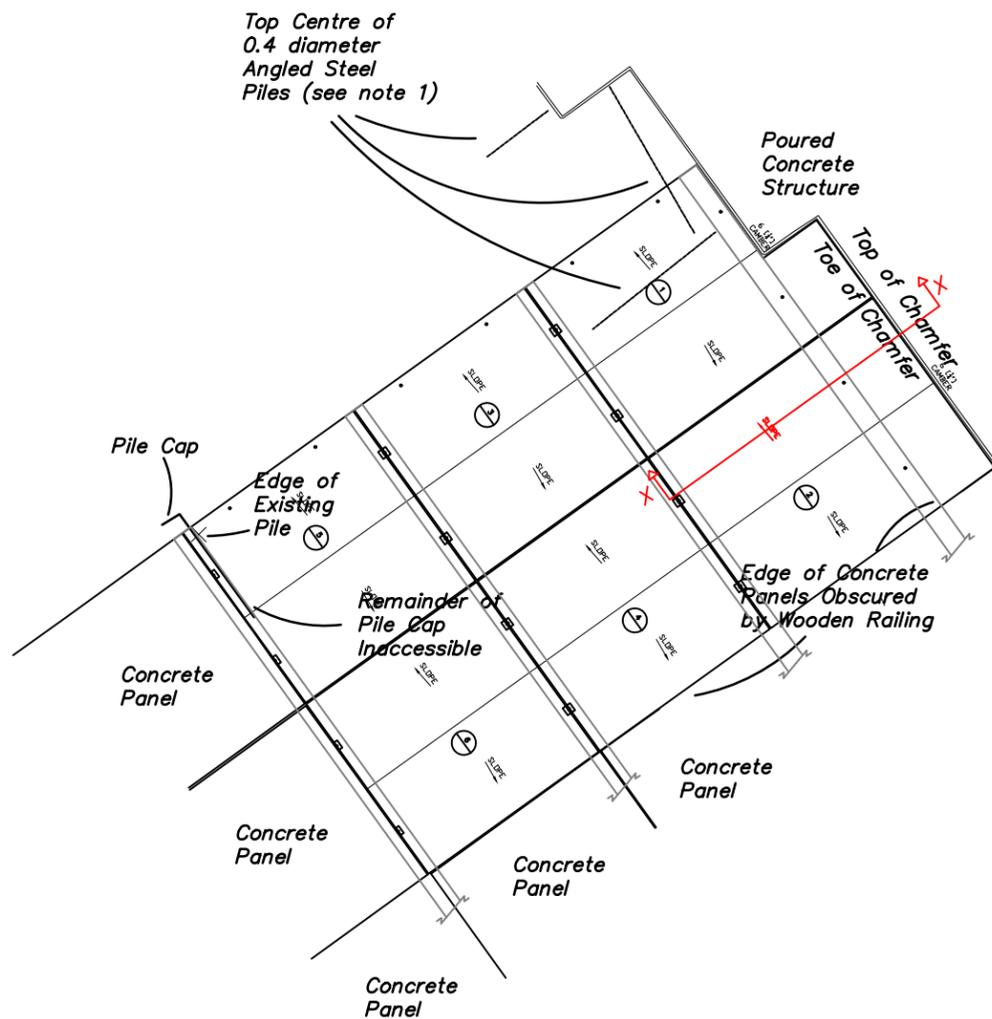

SECTION X-X
SCALE 1:25

PETER M. GORDON
LAND SURVEYING INC.
PO BOX 2329 SECHELT B.C.
VON 3A0 604-885-3286 CELL 604-740-2126
gordonsurveys@dccnet.com

△ 007