


PLAN - REMOVALS
SCALE : 1:150

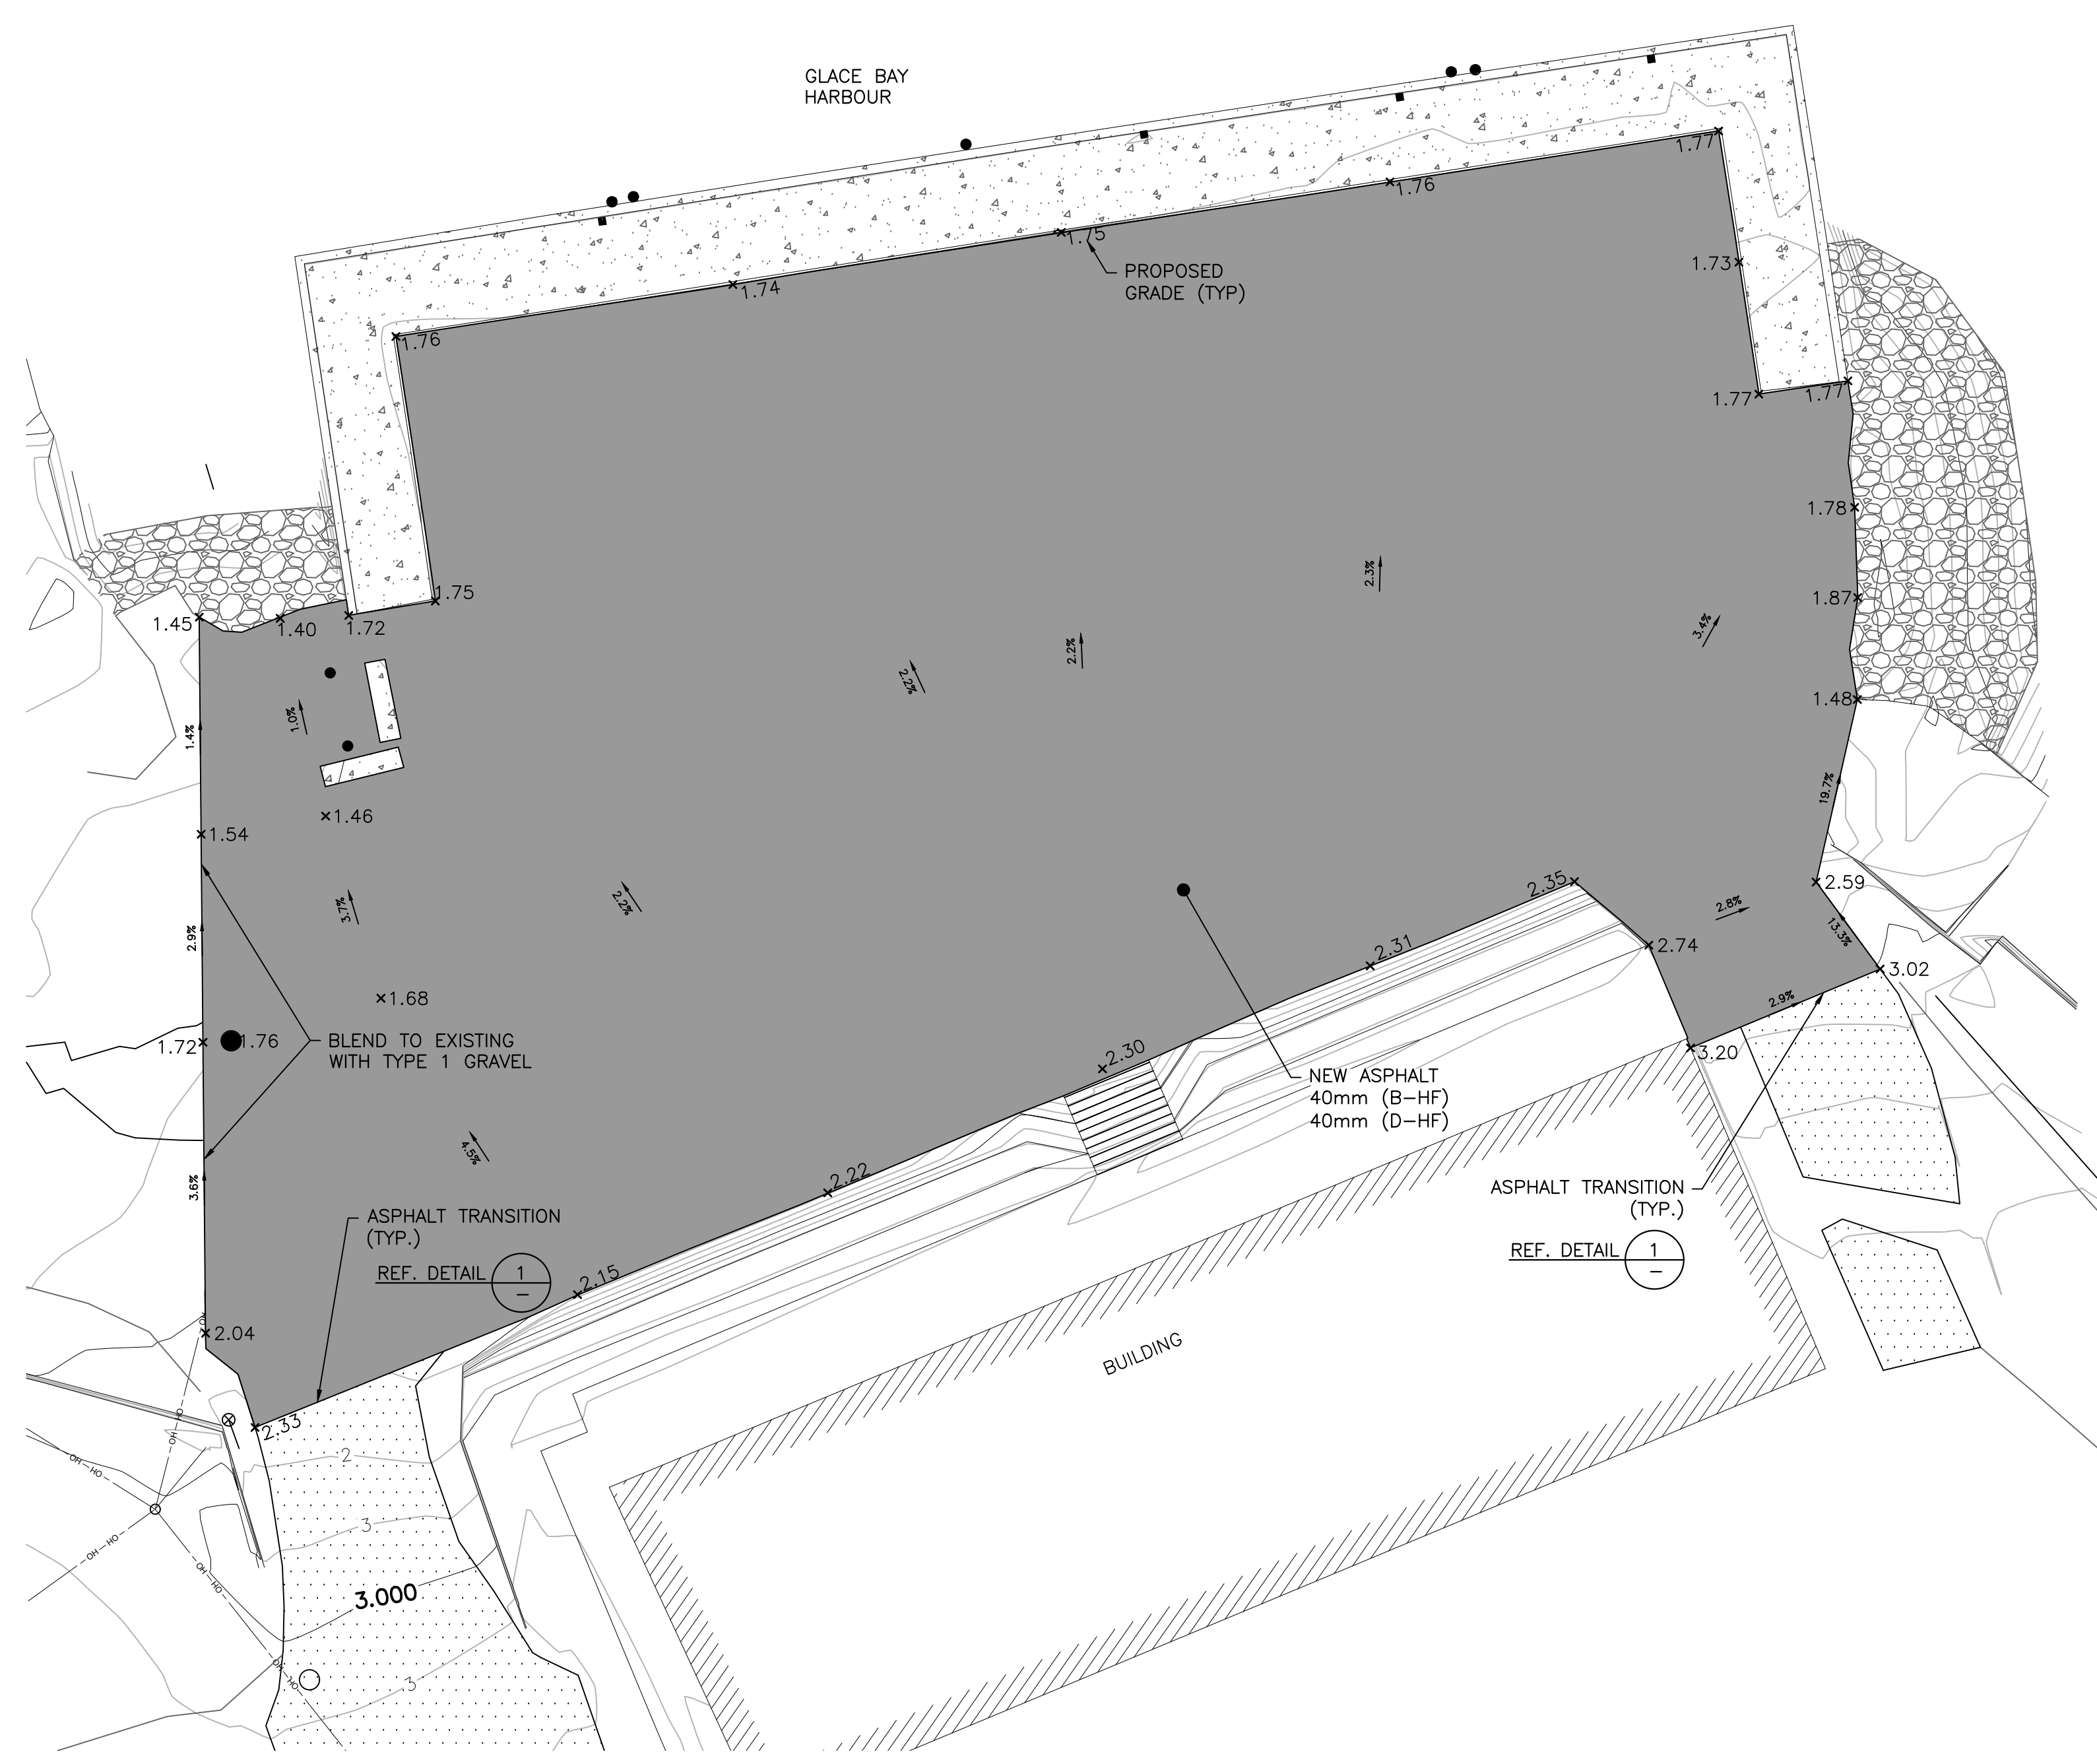

PLAN - GRADING
SCALE : 1:150

- GENERAL NOTES:**
1. ALL WORK TO BE PERFORMED IN ACCORDANCE WITH THE LATEST EDITION OF THE NOVA SCOTIA DEPARTMENT OF TRANSPORTATION AND ACTIVE TRAVEL STANDARD SPECIFICATIONS FOR HIGHWAY CONSTRUCTION AND MAINTENANCE AND THE NOVA SCOTIA DEPARTMENT OF ENVIRONMENT WATER COURSE ALTERATION SPECIFICATIONS.
 2. CONTRACTOR IS RESPONSIBLE FOR OBTAINING ALL NECESSARY PERMITS FROM AUTHORITIES HAVING JURISDICTION (INCLUDING, BUT NOT LIMITED TO, THE PROVINCIAL DEPARTMENT OF ENVIRONMENT AND FEDERAL DEPARTMENT OF FISHERIES AND OCEANS) AND ADHERING TO THE CONDITIONS OF ALL ISSUED PERMITS.
 3. TOPOGRAPHIC SURVEY BY THOMPSON COHN LTD. FIELD WORK CONDUCTED ON AUG 24, 2021. HORIZONTAL REFERENCE SYSTEM: NAD83 (CSRS) 2010, UTM ZONE 21 PLANE COORDINATES. ELEVATIONS ARE CGVD2013 (GEODETIC) AND DERIVED FROM NSHPN MONUMENT NO. 201551 ELEV=8.458m.
 5. ALL DIMENSIONS SHOWN IN METRIC, UNLESS NOTED OTHERWISE.
 6. ALL ELEVATIONS AND STATIONS SHOWN IN METRES UNLESS NOTED OTHERWISE.
 8. AN ELECTRONIC COPY OF THE LAYOUT IN AUTOCAD FORMAT WILL BE SUPPLIED TO THE CONTRACTOR. THE CONTRACTOR IS TO VERIFY ALL DIMENSIONS AND COORDINATES AND REPORT ANY DISCREPANCIES TO THE ENGINEER.



1	ISSUED FOR TENDER	OCT 13 2021
revisions		date
project		project


PAVING OF
STRUCTURE 407
GLACE BAY
NOVA SCOTIA

REMOVALS
AND
GRADING
PLAN

designed	JIM HAYWARD	conçu
date	SEPTEMBER 2021	
drawn	JIM HAYWARD	dessiné
date	SEPTEMBER 2021	
approved	MICHAEL MACDONALD	approuvé
date	SEPTEMBER 2021	
Tender	JUSTIN BENOIT	Submission
DFO Project Manager	Administrateur de projets MPD	
project number	C2-00380	no. du projet
drawing no.	1 OF 1	no. du dessin

LEGEND

- EX OVERHEAD WIRE
- EXISTING CONCRETE
- EXISTING ARMOURSTONE
- EXISTING ASPHALT TO REMAIN
- ASPHALT REMOVAL
- NEW ASPHALT

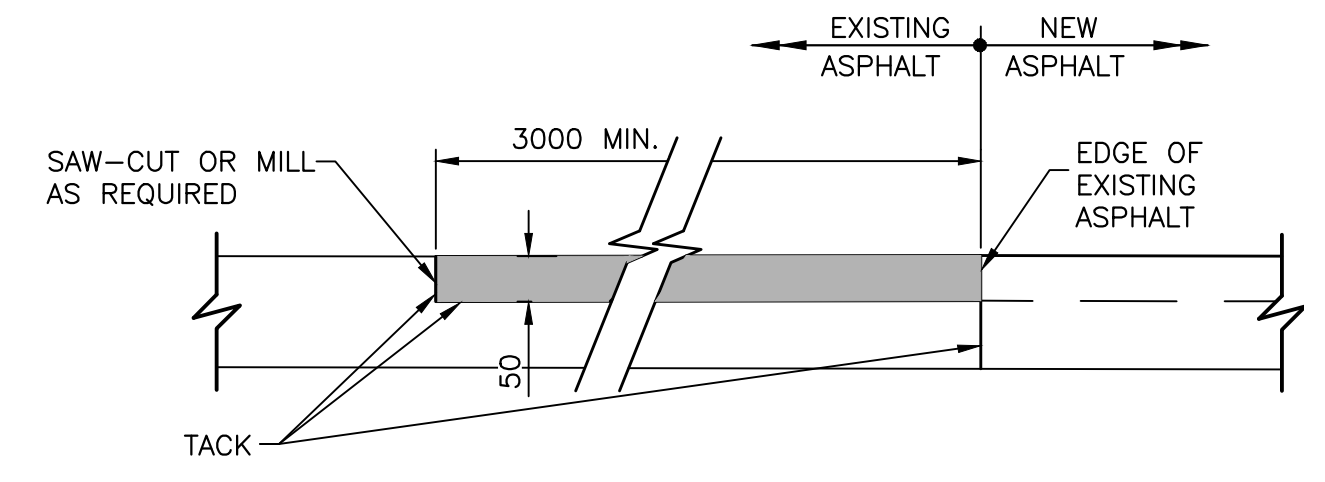

TYPICAL DETAIL - ASPHALT TRANSITION
SCALE : 1:10

