

1

IF4.0

5TH FLOOR OVERALL PLAN
Scale: 1:200

5		
4		
3		
2		
1		
0	ISSUED FOR TENDER	21-10-22
Revision	Description	Date
Client		client

**PUBLIC WORKS AND
GOVERNMENT SERVICES
CANADA**

Project title
**ENVIRONMENT & CLIMATE CHANGE
CANADA (ECCC)**

WINNIPEG OFFICE FIT-UP
5TH FLOOR, CITY PLACE
234 DONALD STREET, WINNIPEG MB.

Designed by
AJ / ES / BT / GG

Conçu par

Drawn by
AJ / ES / BT

Dessiné par

Approved by
GG

Approuvé par

PWGSC Project Manager
CK


Administrateur de Projets TPSPGC


Drawing title
500 LEVEL

Titre du dessin

**SA CATEGORY 1A & 1B
INTERCONNECTING PANELS
& FIXED HEIGHT WORKSURFACES**

Project no./No. du projet R.097270	Drawing no./No. du dessin IF4.0 OF	Revision no. 0
--	---	--------------------------

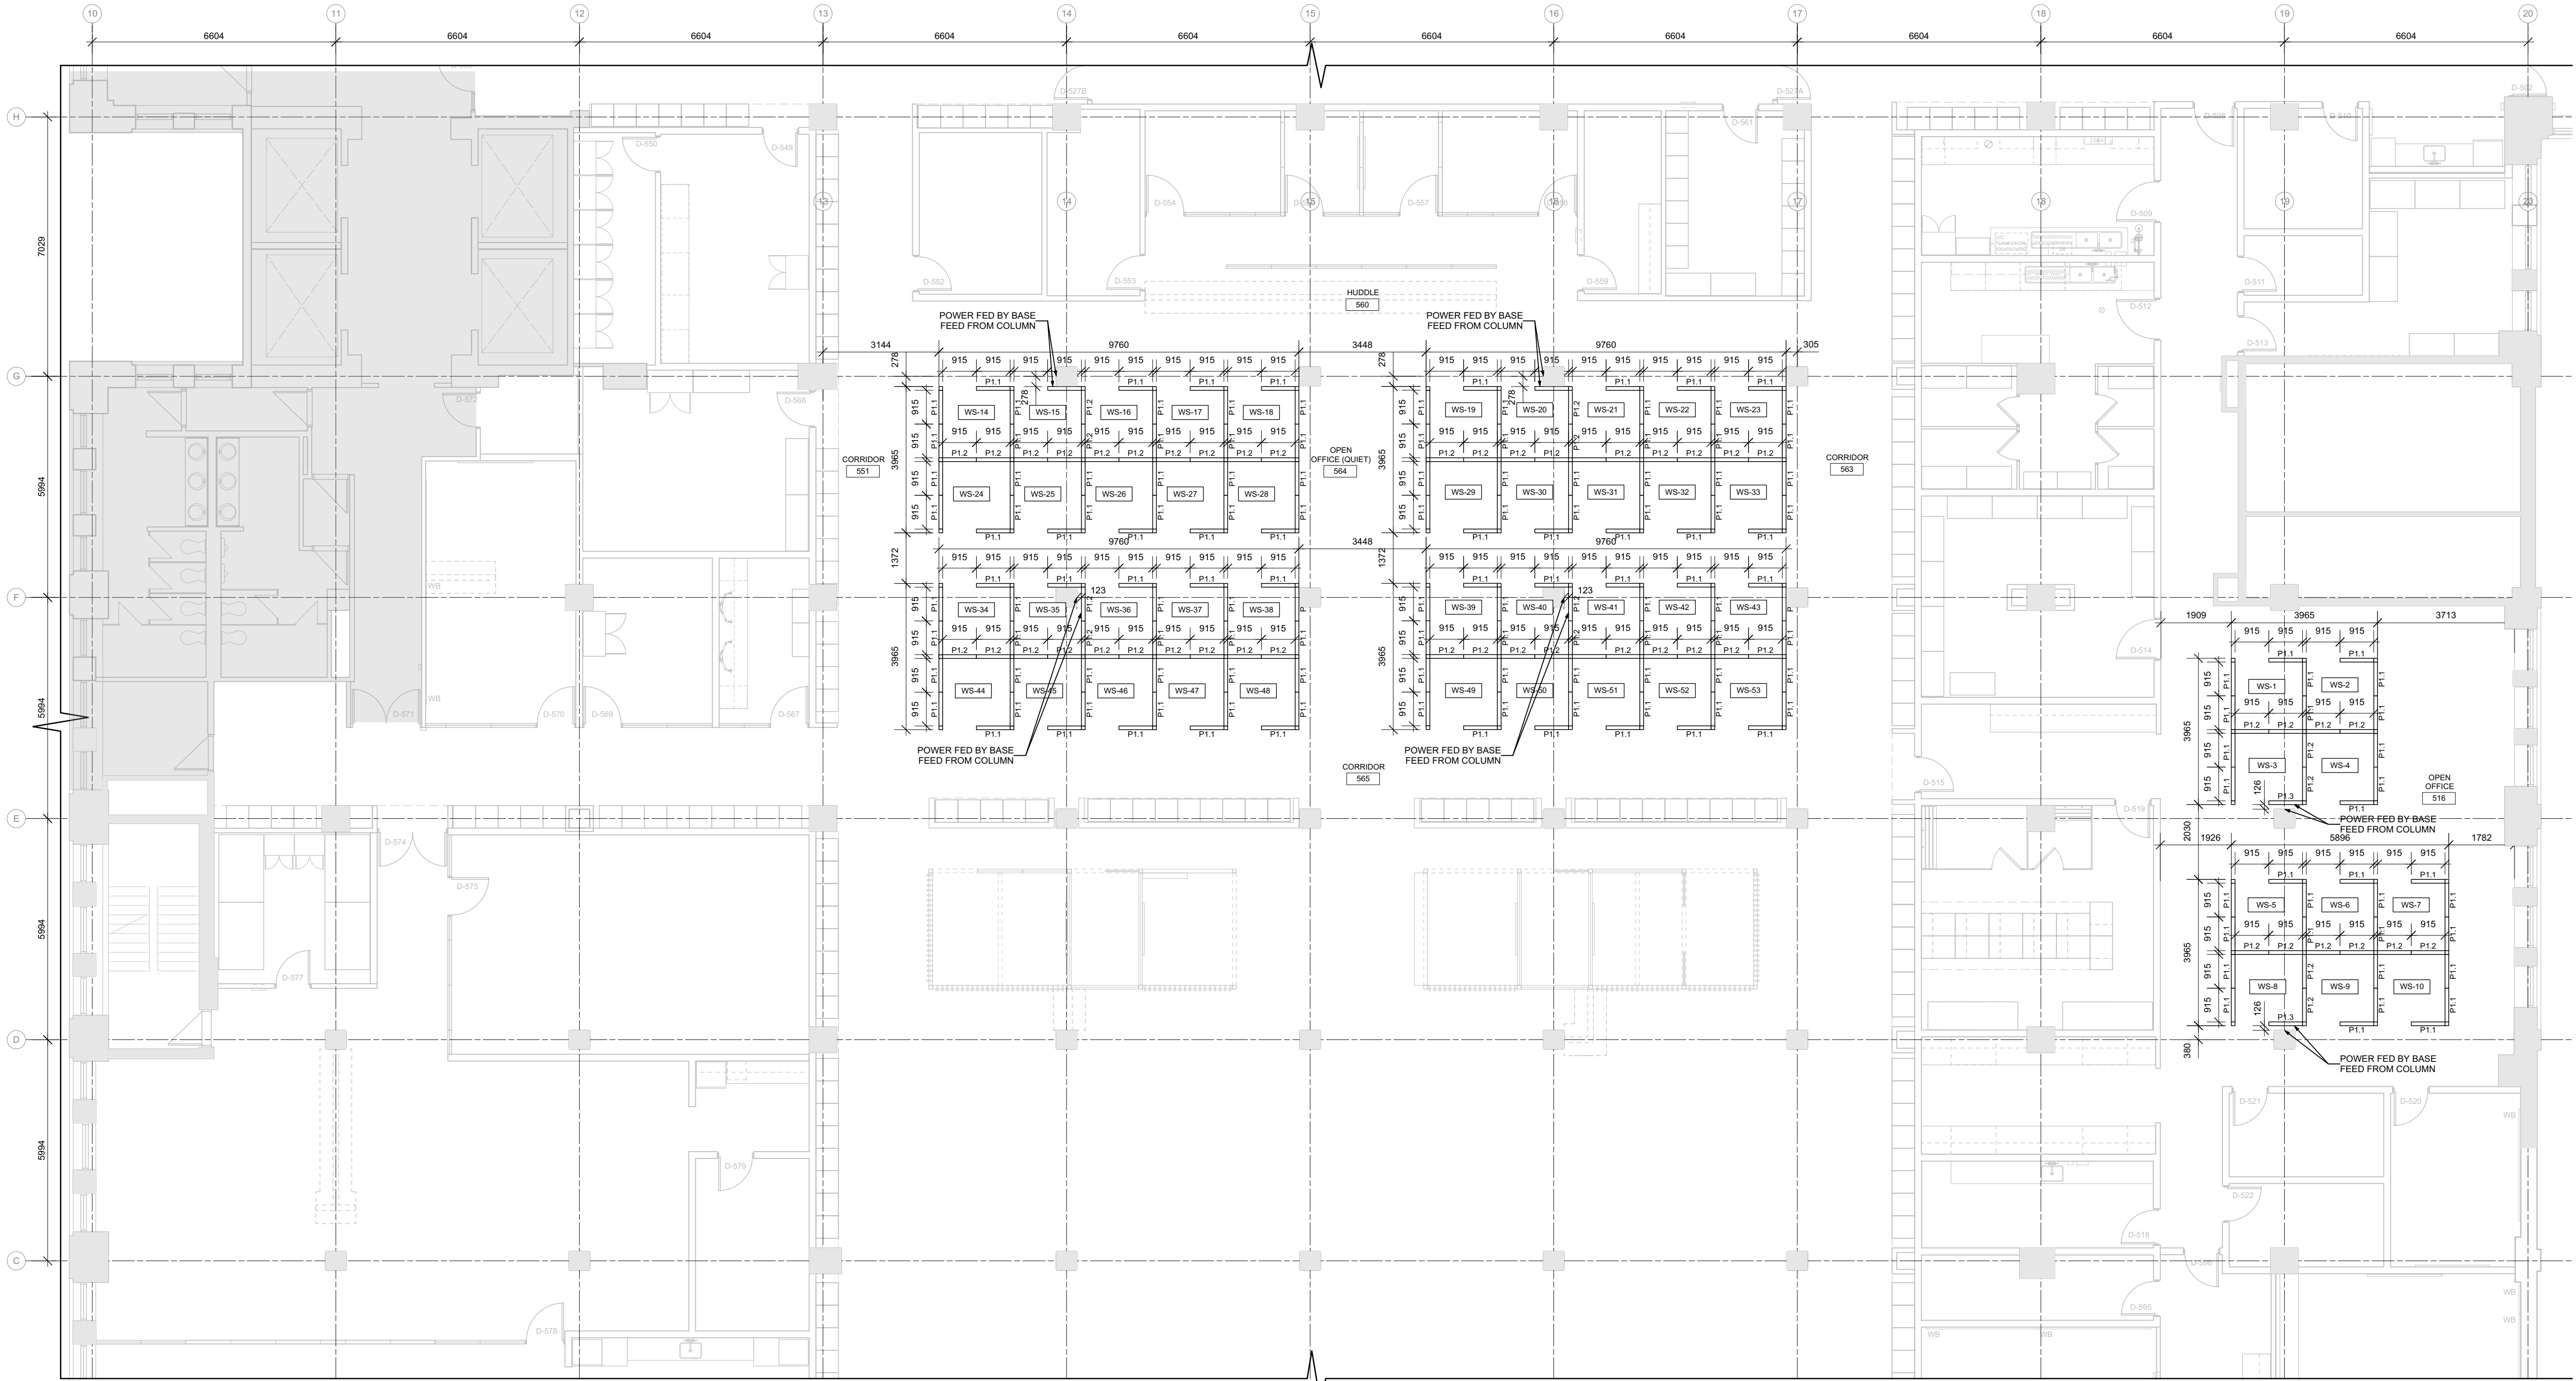

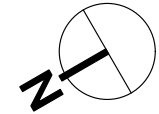 1 IF4.1 SA (CATEGORY 1A) INTERCONNECTING PANELS - PLAN
Scale: 1:100

Panel Matrix P1.1 <i>Seated, Privacy Height Add-On, Non-Powered</i>	
upper element	upper element
Fabric	Fabric
lower element	lower element
Laminate	Fabric
Side 1	Side 2

Panel Matrix P1.2 <i>Seated, Privacy Height Add-On, Powered Below</i>	
upper element	upper element
Fabric	Fabric
lower element	lower element
Cutouts for Power & Data	Cutouts for Power & Data
Fabric	Fabric
Side 1	Side 2

Panel Matrix P1.3 <i>Seated, Privacy Height Add-On, Powered Below</i>	
upper element	upper element
Fabric	Fabric
lower element	lower element
Cutouts for Power & Data	Laminate
Fabric	
Side 1	Side 2

5		
4		
3		
2		
1		
0	ISSUED FOR TENDER	21-10-22
Revision	Description	Date
Client		client

**PUBLIC WORKS AND
GOVERNMENT SERVICES
CANADA**

Project title
**ENVIRONMENT & CLIMATE CHANGE
CANADA (ECCC)**

Project
**WINNIPEG OFFICE FIT-UP
5TH FLOOR, CITY PLACE
234 DONALD STREET, WINNIPEG MB.**

Designed by
AJ / ES / BT / GG

Conçu par

Drawn by
AJ / ES / BT

Dessiné par

Approved by
GG

Approuvé par

PWGSC Project Manager
CK

Administrateur de Projets TPSGC

Drawing title
500 LEVEL

Titre du dessin


**SA CATEGORY 1A
INTERCONNECTING PANELS**

Project no./No. du projet
R.097270

Drawing no./No. du dessin
IF4.1

Revision no.
0

OF

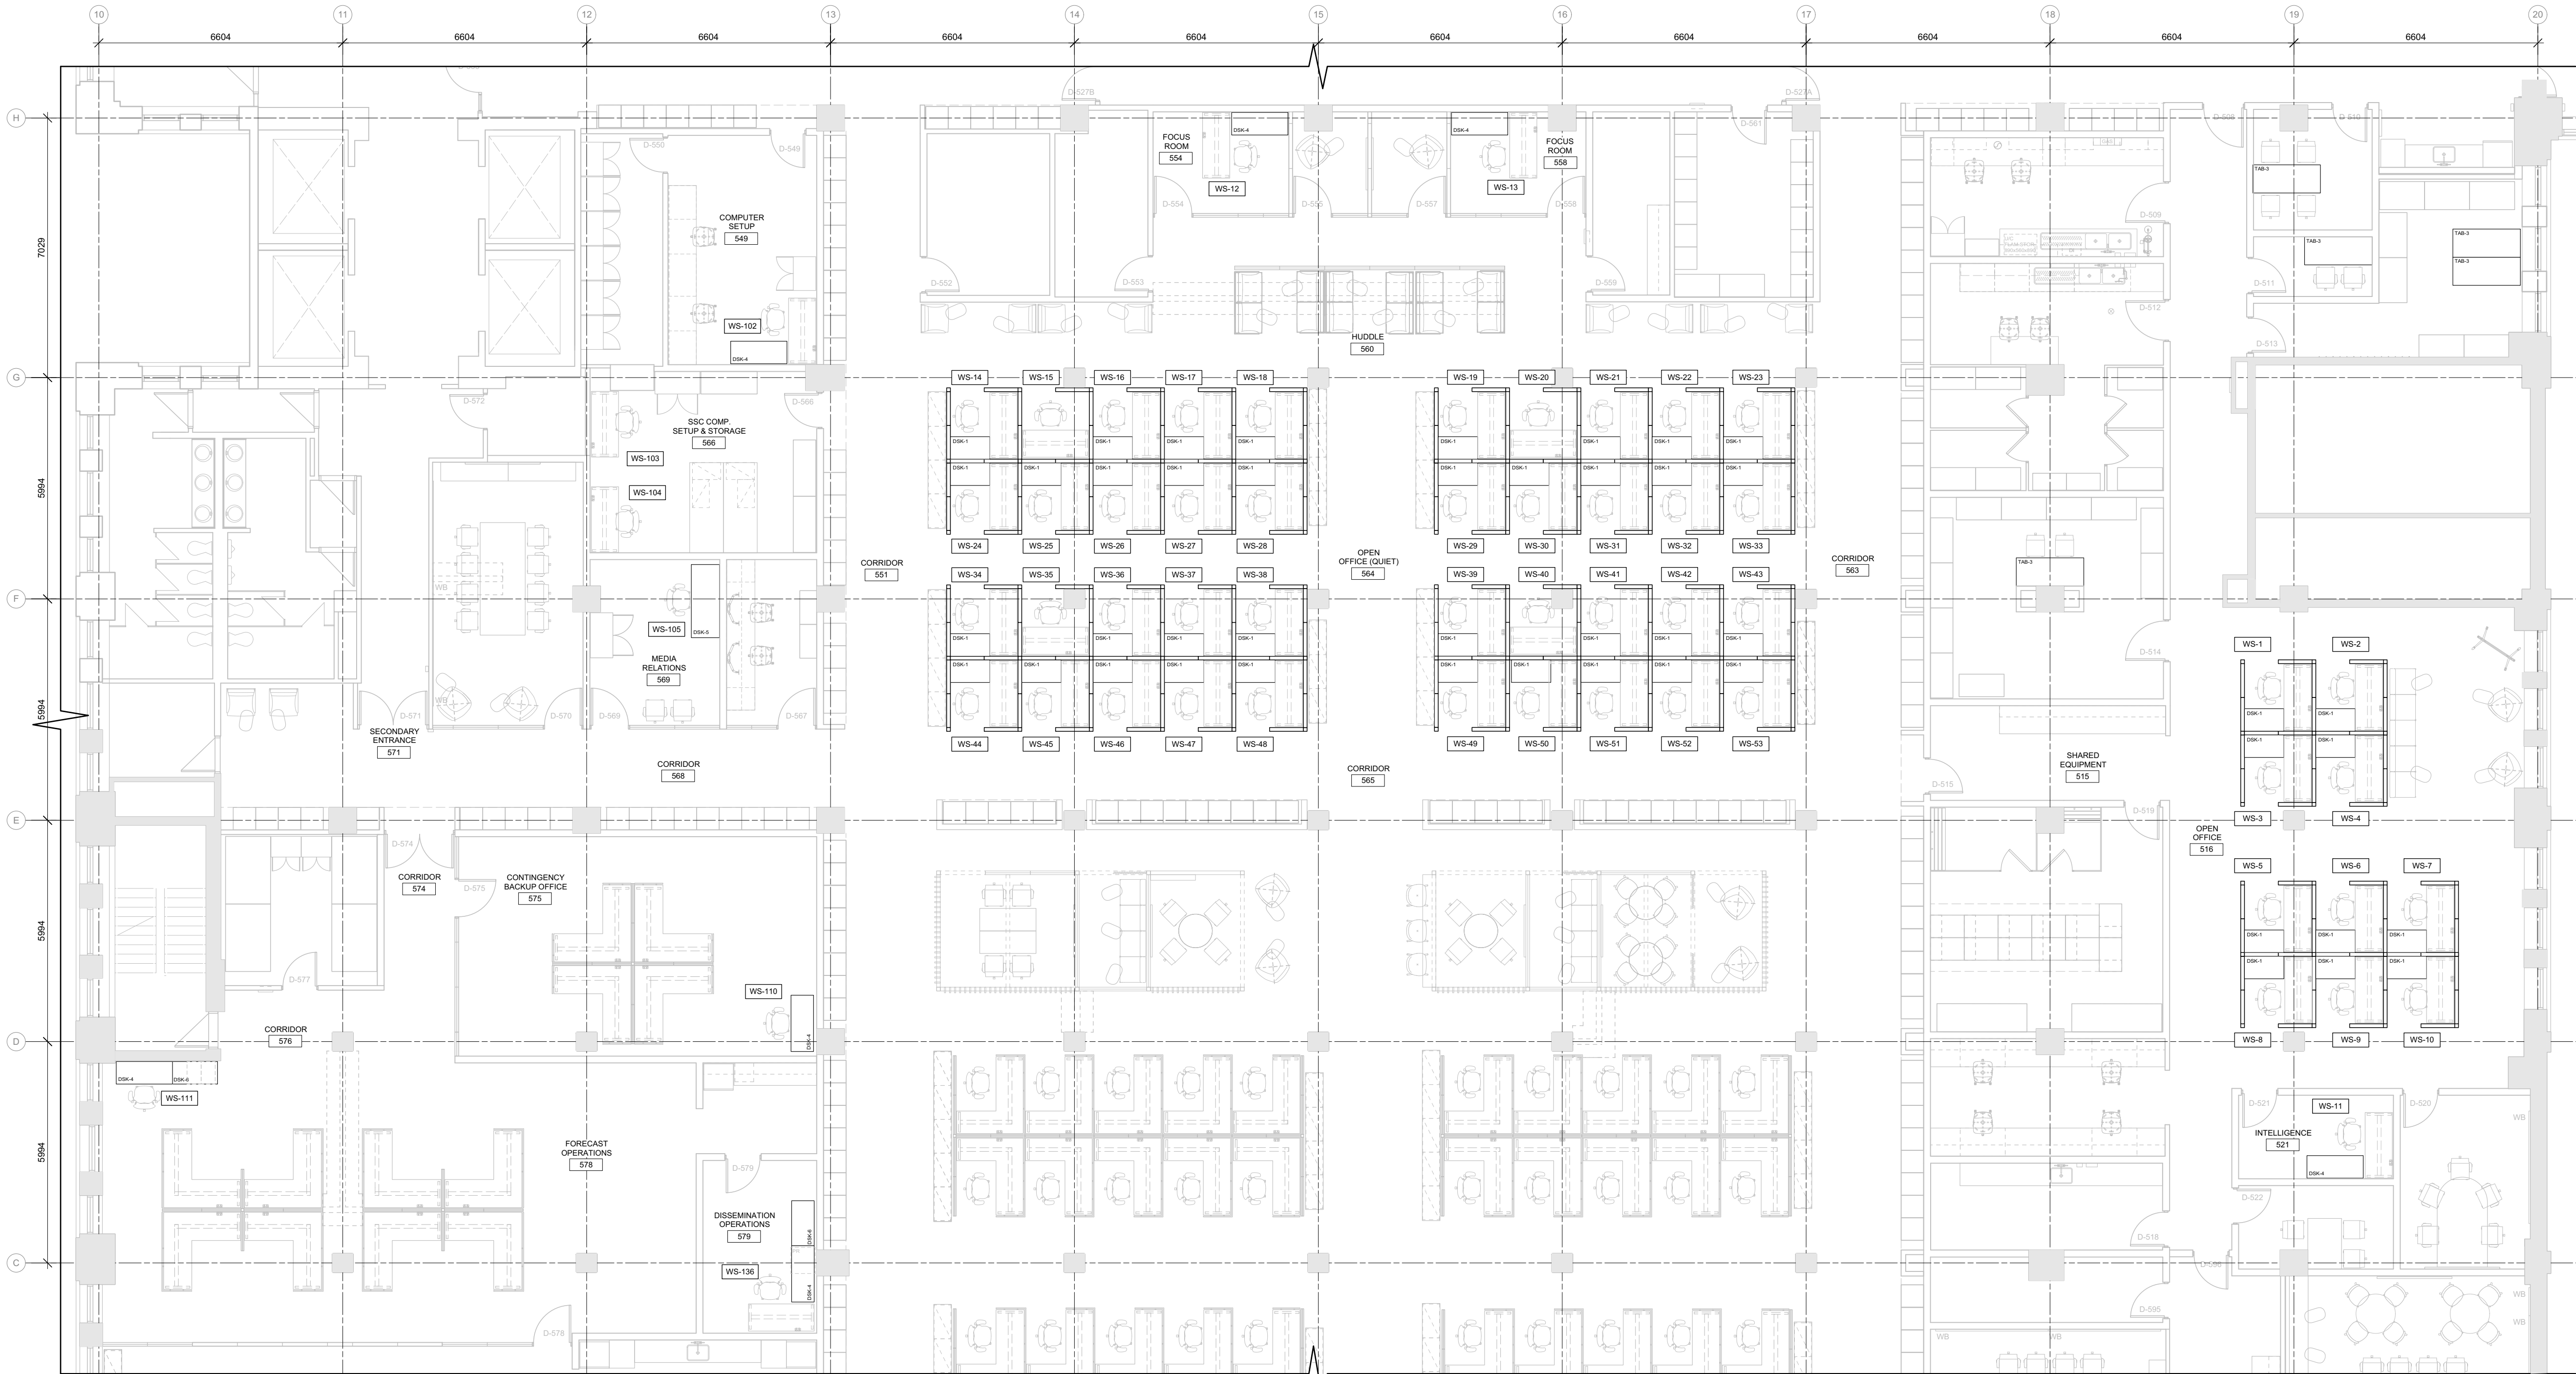

1
IF4.2

SA (CATEGORY 1B) - FIXED HEIGHT WORKSURFACE - PLAN
Scale: 1:100

FURNITURE SCHEDULE

CATEGORY 1A
WORKSTATIONS

CATEGORY 1B

TAG	GOCUID	DESCRIPTION	QUANTITY
DSK-1	1bFFHREN24L42WNOLNY	PANEL MOUNTED, FIXED HEIGHT WORKSURFACE 24" X 42"	50
DSK-4	1bFFHREL24L60WNOLNY	FIXED HEIGHT WORKSURFACE, POST LEG 24" X 60"	7
DSK-5	1bFFHREL30L78WNOLNY	FIXED HEIGHT WORKSURFACE, POST LEG 30" X 78"	1
DSK-6	1bFMTREL24L48WNOLNY	FIXED HEIGHT WORKSURFACE, POST LEG 24" X 48"	2
TAB-3	1bFMTREG30L72WNONNN	MEETING TABLE, RECTANGULAR 30" x 72"	6

INTERCONNECTING PANELS
WORKSTATIONS





FIXED HEIGHT WORKSURFACE

DESCRIPTION	QUANTITY
PANEL MOUNTED, FIXED HEIGHT WORKSURFACE 24" X 42"	50
FIXED HEIGHT WORKSURFACE, POST LEG 24" X 60"	7
FIXED HEIGHT WORKSURFACE, POST LEG 30" X 78"	1
FIXED HEIGHT WORKSURFACE, POST LEG 24" X 48"	2
MEETING TABLE, RECTANGULAR 30" x 72"	6

QUANTITY

QUANTITY

LEGEND:

WS-##	WORKSTATION NUMBER
	ALL FURNITURE & EQUIPMENT SHOWN DASHED IS EXISTING (NIC) TO BE RELOCATED BY OTHERS. SHOWN FOR COORDINATION ONLY.
	ALL FURNITURE & EQUIPMENT SHOWN IN GREY IS (NIC), SHOWN FOR COORDINATION ONLY.
	ALL FURNITURE SHOWN W/ A SOLID LINE IS IN CONTRACT. REFER TO SCHEDULE AND SPECIFICATIONS
	TURNING RADIUS

5		
4		
3		
2		
1		
0	ISSUED FOR TENDER	21-10-22
Revision	Description	Date
Client		client

PUBLIC WORKS AND
GOVERNMENT SERVICES
CANADA

Project title
ENVIRONMENT & CLIMATE CHANGE
CANADA (ECCC)

WINNIPEG OFFICE FIT-UP
5TH FLOOR, CITY PLACE
234 DONALD STREET, WINNIPEG MB.

Designed by
AJ / ES / BT / GG

Drawn by
AJ / ES / BT

Approved by
GG

PWGSC Project Manager
CK

Drawing title
500 LEVEL

SA CATEGORY 1B
FIXED HEIGHT WORKSURFACE

Project no./No. du projet	Drawing no./No. du dessin	Revision no.
R.097270	IF4.2 OF	0