

PRINCIPAL PARTICULARS:-


LENGTH O.A.	234'-0"
LENGTH L.W.L.	219'-9"
LENGTH B.P.	214'-0"
BREADTH MLD.	49'-0"
DEPTH MLD.	21'-6"
DRAFT (SUMMER F.W.)	15'-6 1/4"

REFERENCE DRAWINGS:

664-4085-11 SHT 1
7328-817-01

LIST OF ABBREVIATIONS:

2/ENG	SECOND ENGINEER
2/OFF	SECOND OFFICER
3/ENG	THIRD ENGINEER
3/OFF	THIRD OFFICER
C/ENG	CHIEF ENGINEER
C/OFF	CHIEF OFFICER
CAPT	CAPTAIN
HD	HEAD (TOILET)
PASS	PASSENGER
S/ENG	SENIOR ENGINEER
WH	WHEELHOUSE

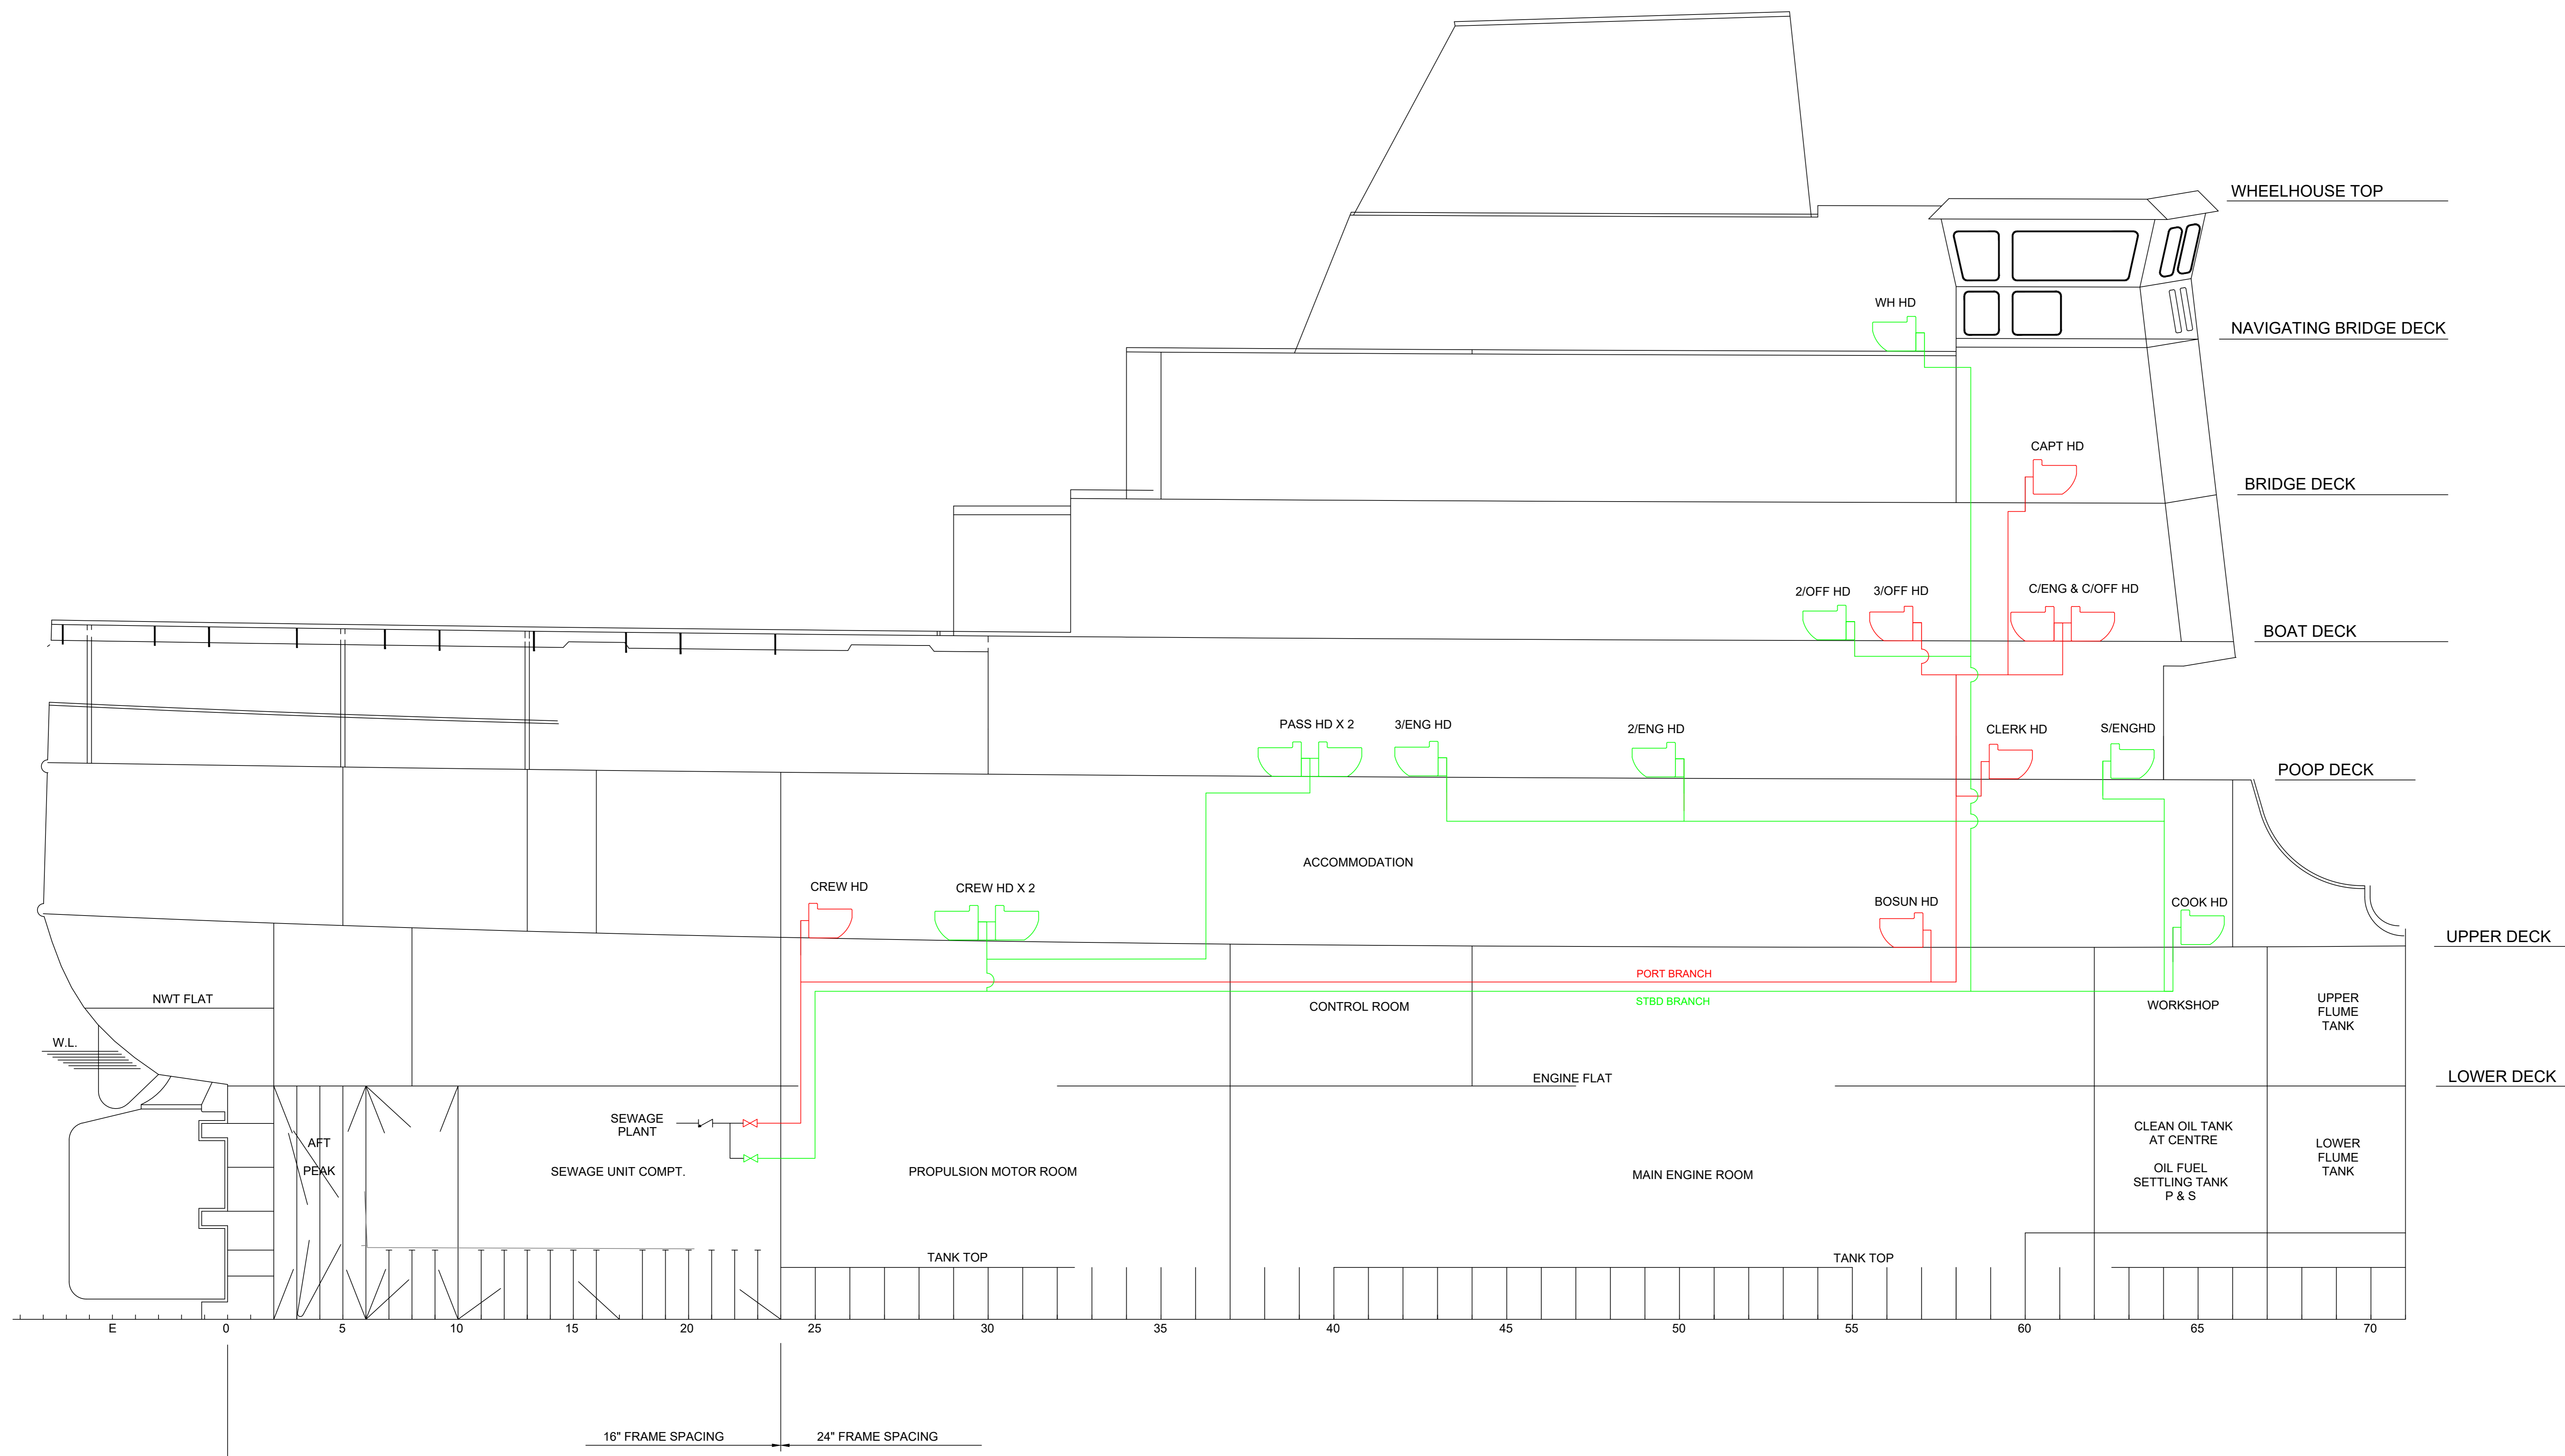

0	AS FITTED	JC	2021-09-09
rev	description	by	date

Asset - Acft

C.C.G.S. GRIFFON

Drawing - Dessin

BLACKWATER
PIPING AND TOILET
DIAGRAM - PROFILE

DESIGNED BY	YYYY-MM-DD	DATE
DRAWN - Dessiné		DATE
J. COLE	2021-09-09	DATE
CHECKED - vérifié		DATE
CHECKED BY	YYYY-MM-DD	DATE
APPROVED - approuvé		DATE
APPROVED BY	YYYY-MM-DD	DATE
CCG REF NO. - NO. REF. CCG		SCALE - ÉCHELLE
REF NO / PROJ NO / FILE NO	1/4"=1'-0"	REV. NO.
DRAWING NO. - NO. DESSIN	CMG05-342-ME	01/01
		0