

1 LEVEL 1 PLAN
1:50

\\C:\0206\03\work\proj\115615283\03_design_and_construction\02_design\03_drawing\02_work_in_progress_drawing\A-102.dwg
 2015/10/26 1:38 PM by: kbyrnok, AKMO



Revision	By	Appd.	YY.MM.DD
1 ISSUED FOR INFORMATION	AK/SP	JCM	15.10.23
Issued	By	Appd.	YY.MM.DD

File Name:	Dwn.	Chkd.	Dsgn.	YY.MM.DD
Permit-Seal				


Client/Project
CFIA SIDNEY

HVAC UPGRADES
BUILDING 12
VICTORIA, BC

Title
LEVEL 2 PLAN

Project No. 115615283	Scale AS NOTED
Drawing No.	Sheet of Revision

A-103 of

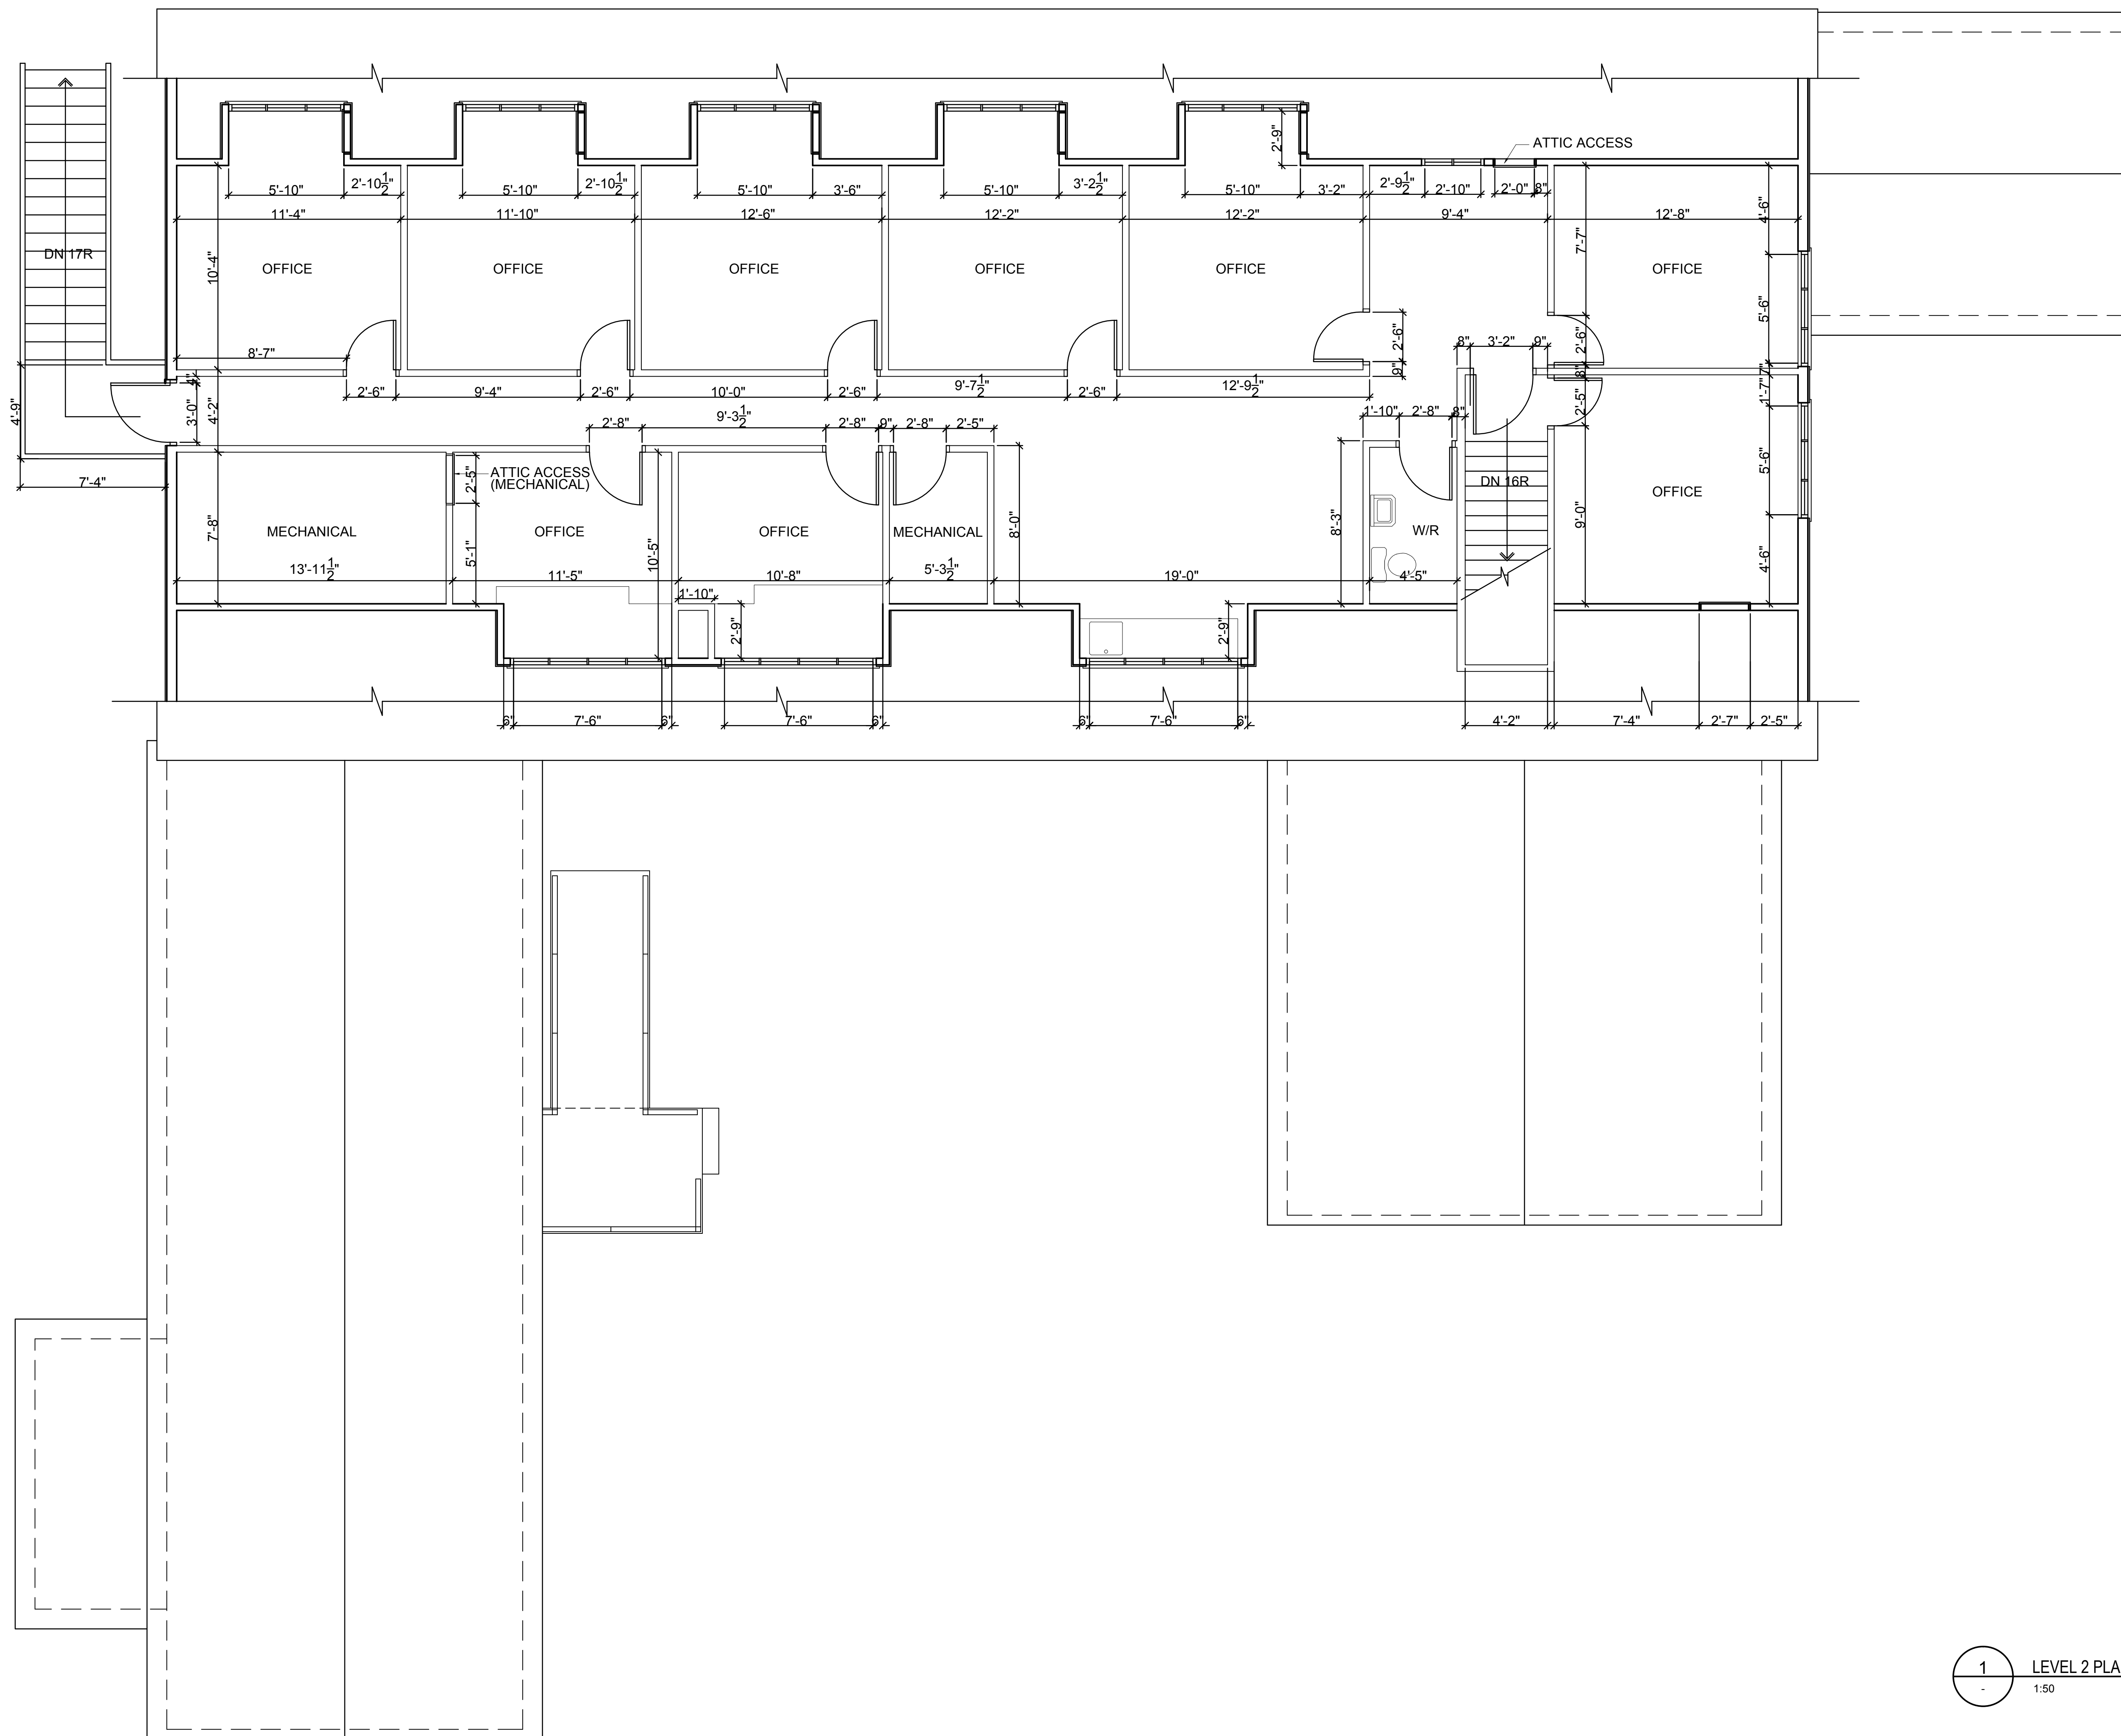

1 LEVEL 2 PLAN
1:50