



DETAIL 'C'
 BOW THRUSTER WARNING SYMBOL
 ONE OFF P&S
 SYMBOL OUTLINED WITH WELDING
 BEAD & PAINTED
 N.T.S.

- NOTES:**
- NAMEPLATES:**
 ENGRAVED LAMICOID NAMEPLATES, SCREW FASTENED, WITH LARGE LETTERING SHALL BE FITTED TO DESIGNATE:
 a) EMPTIED SPACES FROM TONNAGE MEASUREMENT;
 b) FILLS, VENTS, SOUNDS AND CONNECTIONS FOR ALL PRODUCTS;
 c) SHUT-OFFS AND EMERGENCY CONTROLS;
 d) ACCOMMODATION SPACES THROUGHOUT VESSEL;
 e) ON ALL ITEMS OF EQUIPMENT WHEN THE PURPOSE IS NOT OBVIOUS. BRASS NAMEPLATES INDICATING PURPOSE SHALL BE FITTED TO ALL VALVE HANDLES.
 - PAINTING OF PIPING & COLOR CODING TO BE DEALT WITH SEPARATELY**
 - LIFEBUOYS AND BOATS SHALL BE PAINTED WITH SHIP'S NAME AND PORT OF REGISTRY TO APPROVAL OF REGULATORY AGENCY.**
 - FIRE HYDRANTS, HOSE RACKS AND PORTABLE FIRE EXTINGUISHERS SHALL BE PAINTED RED AND CLEARLY LABELLED.**
 - ESCAPE HATCHES AND DOORS SHALL BE PAINTED ORANGE AND CLEARLY LABELLED.**
 - EMERGENCY LIGHTING FIXTURES SHALL BE PAINTED RED AND CLEARLY LABELLED.**
 - EMERGENCY DIRECTION SIGNS SHALL BE PROVIDED OR PAINTED TO APPROVAL OF REGULATORY AGENCY.**
 - ESCAPE ROUTE DIAGRAMS SHALL BE PROVIDED ON INSIDE OF ALL CABINS. DIAGRAMS SHALL BE FRAMED AND MOUNTED UNDER PLEXIGLASS.**
 - ALL LETTERING TO BE MEDIUM HELVETICA TYPE (SANS-SERIF) FACE AND PAINTED CONTRASTING COLOUR TO BACKGROUND.**
 - SWL - SAFE WORKING LOAD**
 - NAMEPLATES AND MARKINGS SHALL BE IN BOTH OFFICAL LANGUAGES WHERE DIRECTED BY OWNER'S REPRESENTATIVE.**
 - HULL MARKS & DRAFT MARKS SHALL BE PAINTED CONTRASTING COLOUR TO BACKGROUND**
 - LETTER SIZE TO APPROVAL OF REGULATORY AGENCY AND APPROVAL AUTHORITY.**
 - OWNER'S INSIGNIA (DECAL) LOCATION TO BE MIDSHIPS ON FWD. BULKHEAD OF CAPTAIN'S ACCOMMODATION**
 - SWL OF ANCHOR WINDLASS TO BE A MINIMUM OF 1050 KG x (SAFETY FACTOR)**

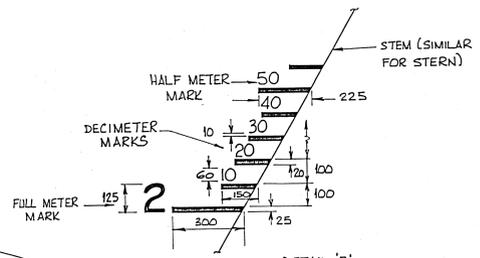

DETAIL 'B'
 INDICATING SIZE SPACING & MARKING REQUIREMENTS FOR DRAFT MARKS
 N.T.S.

— NAME —
 BUILDER : HIKE METAL PRODUCTS & SHIPBUILDING LTD.
 NAVAL ARCHITECT : PETER HATFIELD LTD.
 HULL NO. : 93
 DATE :

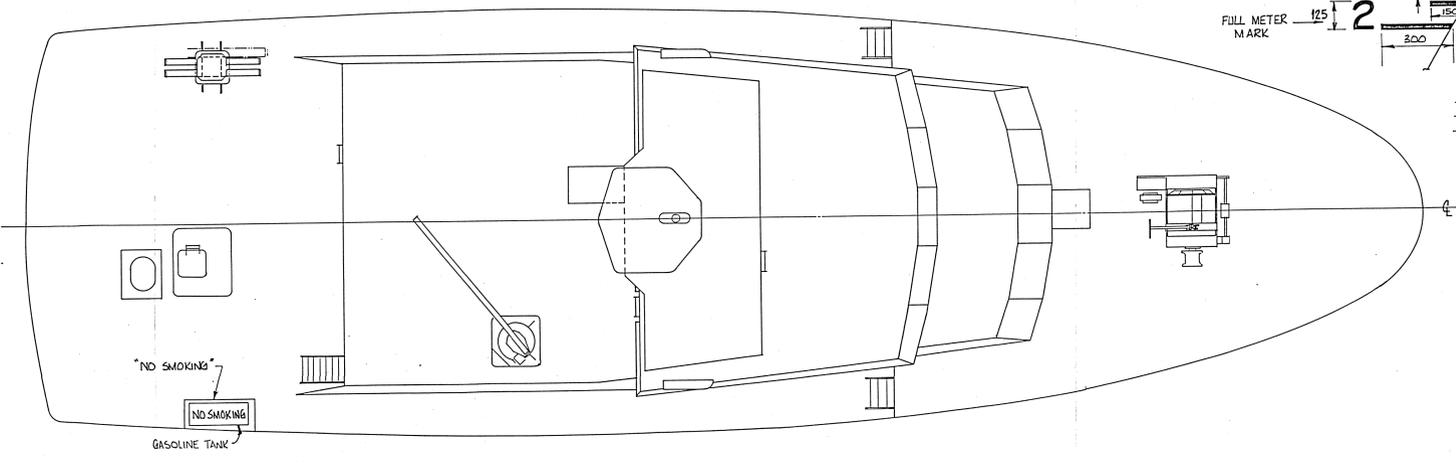

Government of Canada	Fisheries and Oceans	
Ship Branch	Ottawa	
PROJECT FRV. ARROW POST		
DRAWING NAME PLATES & HULL MARKS, PAINT SCHEDULE.		
date JULY/92	scale N.T.S.	dwg no H93-65
drawn by K.H.	checked by R.C.	sheet 1 of 2
		revision no. B.

