


PRINCIPAL PARTICULARS

LENGTH, OVERALL _____ 95'-0"
 BEAM _____ 28'-10"
 DEPTH _____ 13'-4"
 DRAFT _____ 9'-6"
 RAKE OF KEEL _____ 4'-1" IN 87'-0"
 DISPLACEMENT _____ 350 L.T.

ARROW POST

EDGE OF "A" DOCK

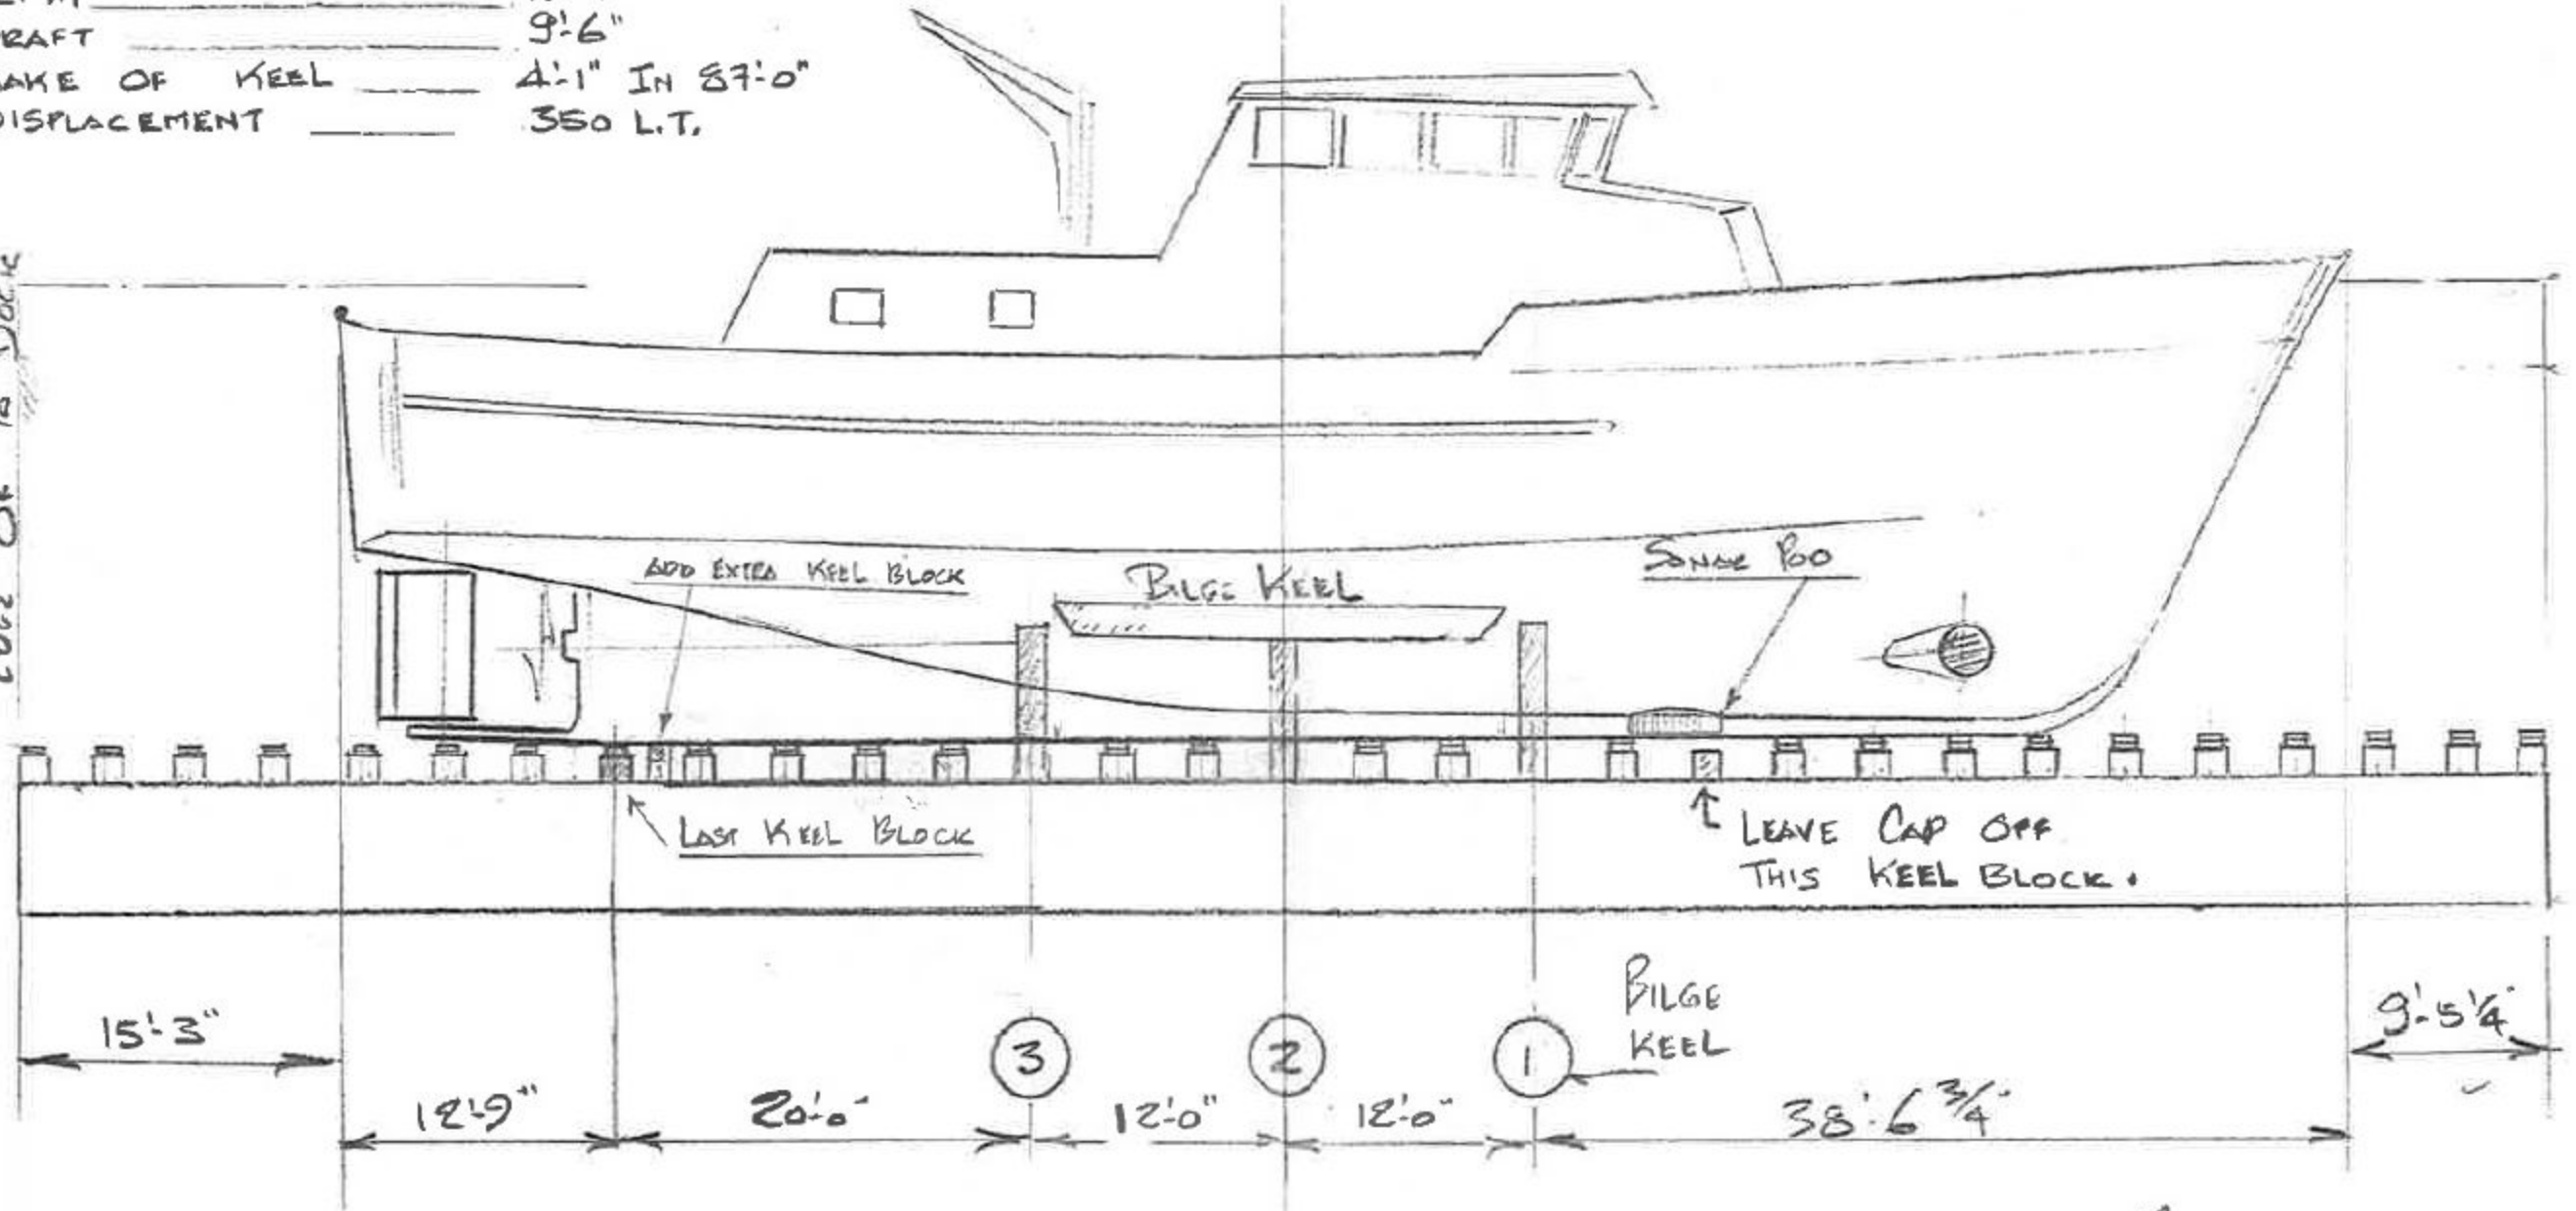

"Arrow Post"

DOCK PLAN - "A" DOCK

PAGE 1/2

DEC. 19, 2002