



LEGEND	SURFACE
CARPET	1 165 m ²
TILE	61 m ²
GRANITE	
ACCESS, FL. CARPET	
ACCESS, FL. TILE	
CERAMIC	81 m ²
CONCRETE	
WOOD	
RUBBER	
MARMOLEUM	
SURFACE TOTALE PAVILLON 4	1 307 m ²

LEGEND	SURFACE
CARPET	79 m ²
TILE	
GRANITE	
ACCESS, FL. CARPET	
ACCESS, FL. TILE	
CERAMIC	
CONCRETE	
WOOD	
RUBBER	
MARMOLEUM	
SURFACE TOTALE PAVILLON 6	79 m ²

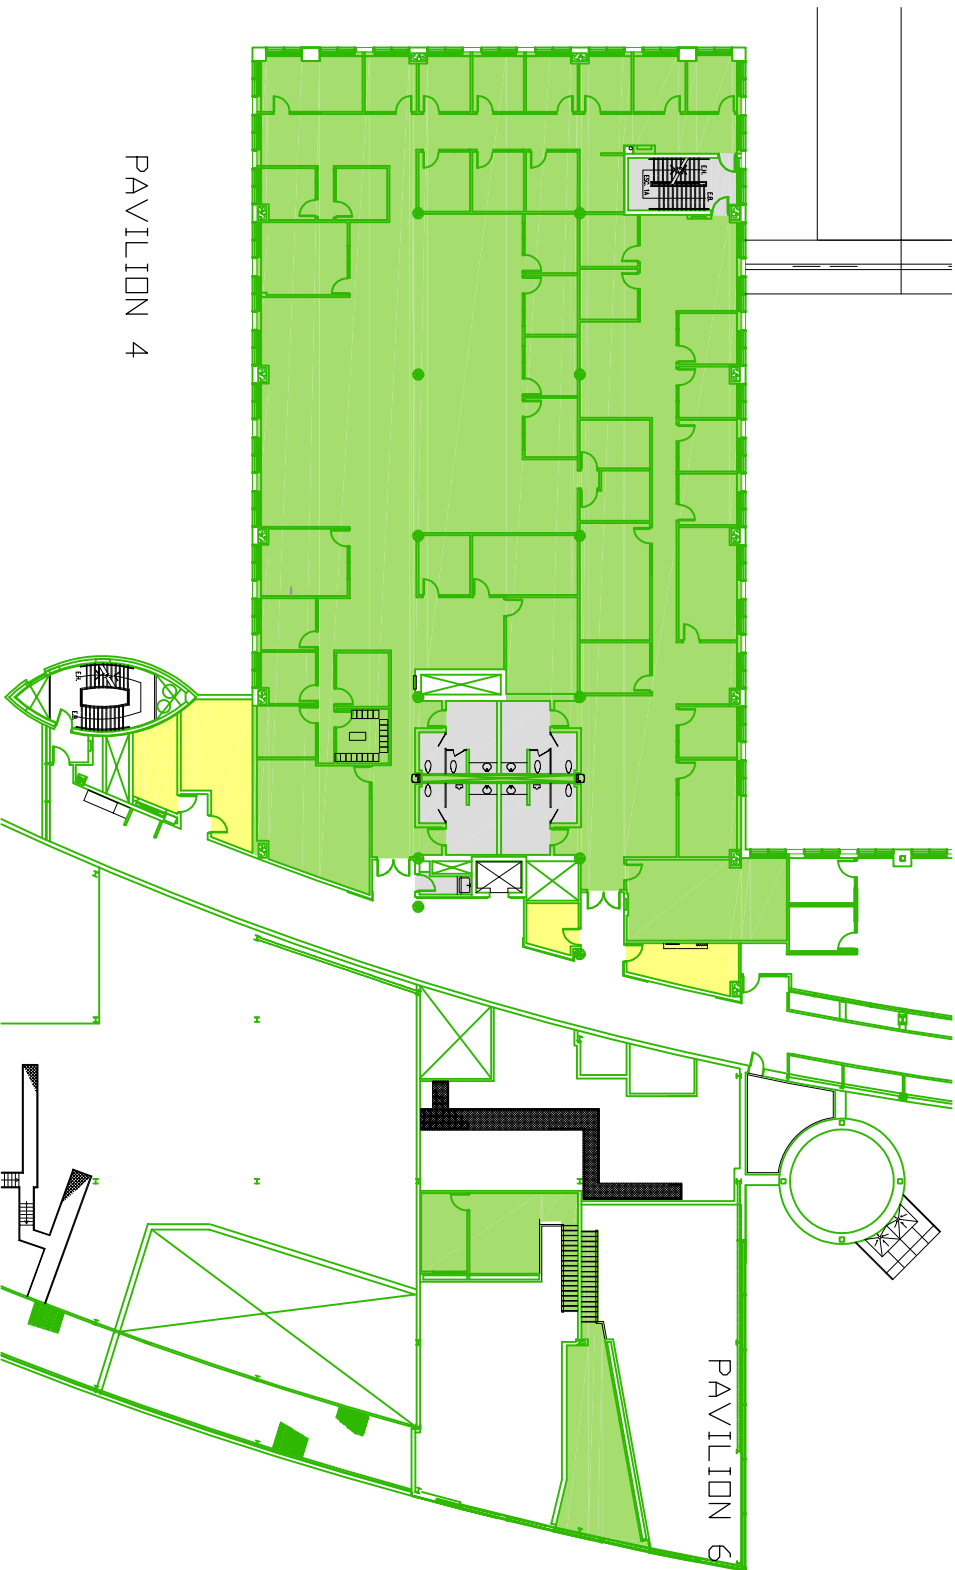


Agence spatiale
 Canadian Space Agency
 Sécurité et installations
 Centre spatial John H. Chapman
 5767, route de l'aéroport
 Saint-Jérôme (Québec)
 J3V 8Y9

Canadian Space Agency
 Security and Facilities
 John H. Chapman Space Centre
 Tel: (450) 366-4800
 Fax: (450) 366-4894

LEVEL 2

project/projet	FLOOR TYPE		conçu/designed	approved/approuvé
No piece/room nr	PAVILLIONS 4 AND 6 LEVEL 2		date M. THÉROUX MAY 2013	écrite B. HACHÉ
			dernière révision/last updated NOVEMBER 2017	
				8 / 14