

GENERAL NOTES / NOTES GÉNÉRALES

2	TRANSLATION /	2024-02-20
1	TRACTION	2024-02-16
Nos.	Revisión / Revision	Date

CORCAN MANUFACTURING  
CORCAN FABRICATION


THESE DRAWINGS AND SPECIFICATIONS ARE THE PROPERTY OF THE COMPANY AND SHALL NOT BE REPRODUCED, COPIED, OR USED AS THE BASIS FOR THE CONSTRUCTION, MANUFACTURE, OR SALE OF ANY ARTICLE WITHOUT THE PERMISSION OF THE SERVICE OF CORRECTIVE SERVICE OF CANADA.

CES DESSINS ET SPECIFICATIONS SONT LA PROPRIÉTÉ DU SERVICE CORRECTIF DU SERVICE DE CORRECTIVE SERVICE DU CANADA. IL NE DOIT PAS ÊTRE REPRODUITS, NI COPIÉS, NI UTILISÉS POUR LA FABRICATION, LA CONSTRUCTION, OU LA VENTE D'ARTICLES SANS LA PERMISSION DU SERVICE DE CORRECTIVE SERVICE DU CANADA.

Project Name: 1611 Avenue  
GENERAL ARRANGEMENT OF POWDER FINISHING SYSTEM  
CORCAN - DONACONNA, Q.U.E.  
DISPOSITION GÉNÉRALE DU SYSTÈME DE FINITION EN POUVRE  
CORCAN - DONACONNA (Q.C.)

PLAN VIEW  
VUE EN PLAN

Drawn By: Désirée Paill  
RUSE-CHÉVÉ  
Date: 2024-02-16  
Scale: 1:100  
Sheet: 100  
100  
1:100  
100

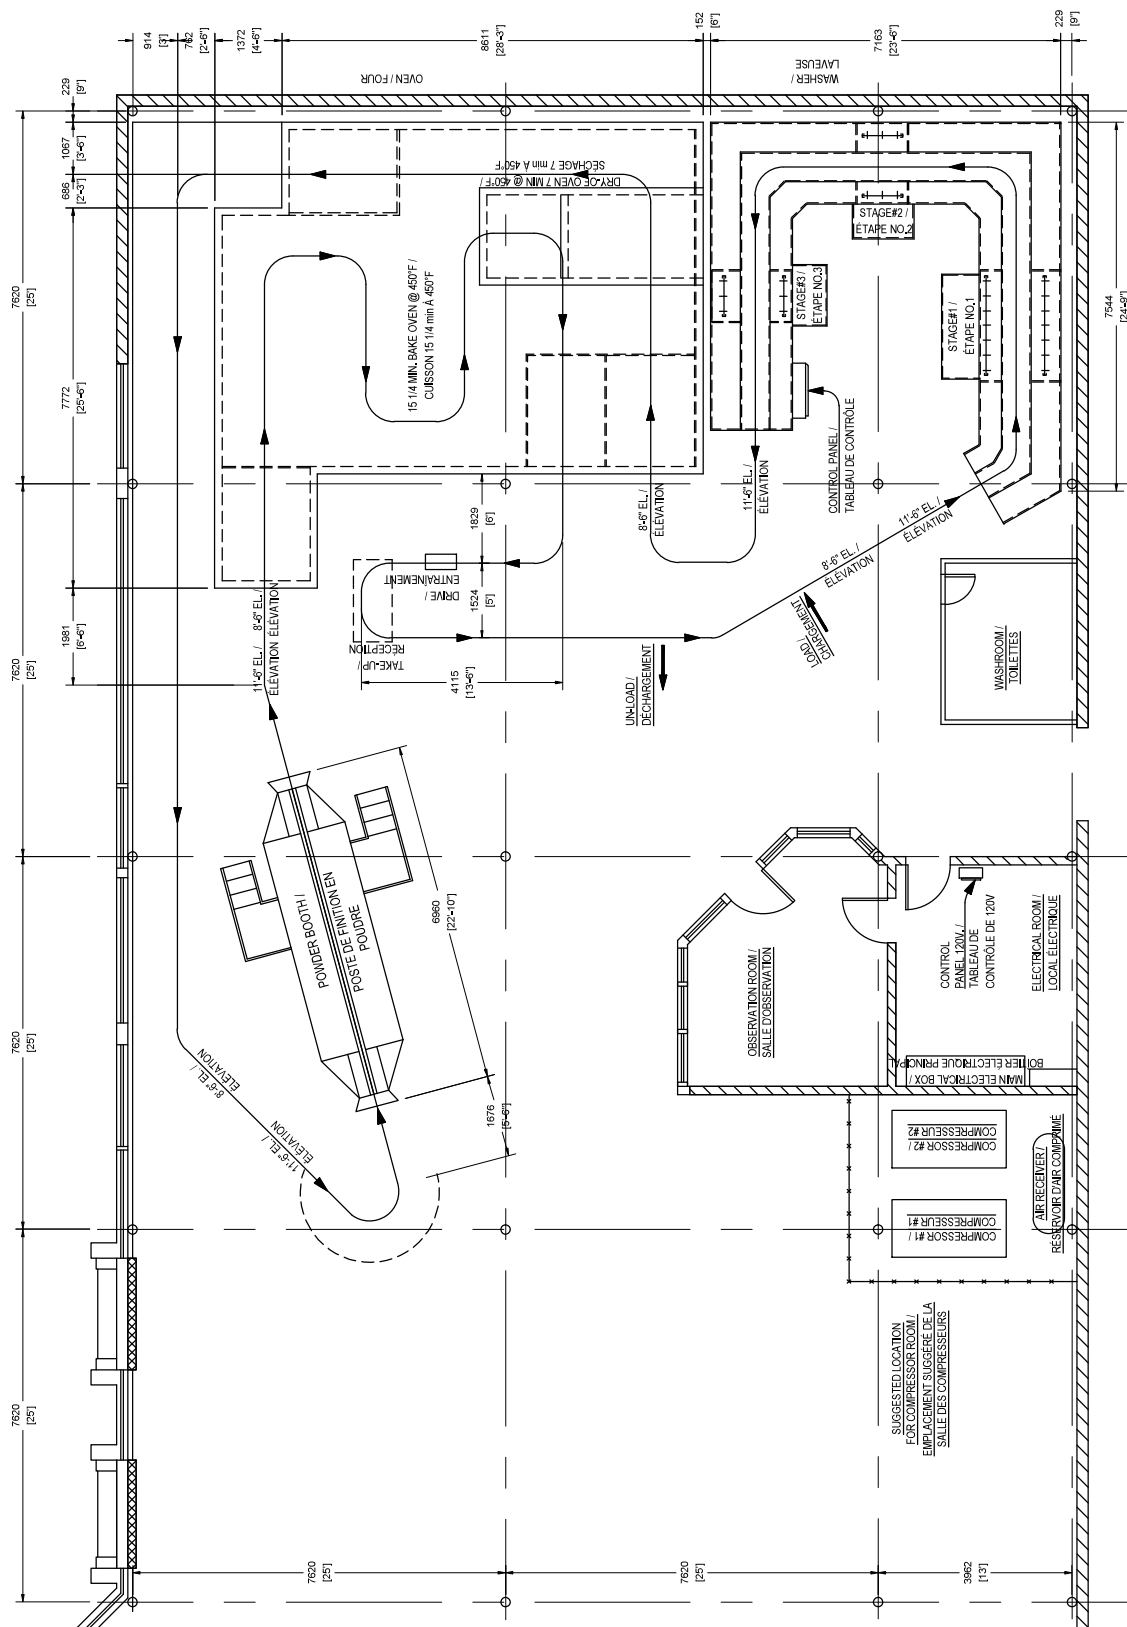

1 PLAN VIEW / VUE EN PLAN  
SCALE / ÉCHELLE 1:100

