LEGEND 1 GOVERNORS' PROMENADE 2 SLIDE REMOVABLE SECTION FOR ACCESS UNDER THE TERRACE 4 RETAINING WALL 5 ELECTRIC ARCH 6 CHAMPLAIN MONUMENT 7 WINTER SLIDE 8 FRONTENAC KIOSK 9 LORNE KIOSK 10 PRINCESS LOUISE KIOSK (Au 1884 Inc.) 11 VICTORIA KIOSK 12 DUFFERIN KIOSK 13 PLESSIS KIOSK

DIMENSIONS				
SECTION	LENGTH	WIDTH	SURFACE AREA	
1 to 9	±160	±40	±4,000	
10 to 23	±260	±55	±14,300	
23 to 33	±200	±40	±8,000	
33 to 44	±220	±65	±14,300	
44 to 55	±220	±55	±12,100	
55 to 71	-	-	±12,865	

Note: All surface areas and/or dimensions are for informational purposes only and must be validated by the service provider.

GENERAL NOTES:

EXECUTION OF WORK/USE OF SITE

- 1. IT IS STRICTLY FORBIDDEN TO THROW SNOW OVER THE RAILING OF THE DUFFERIN TERRACE INTO THE CLIFF. THE ONLY ACCUMULATION AREA AVAILABLE FOR SNOW CLEARING OPERATIONS IS SHOWN IN BLUE ON THE MAP. FOR EXCEPTIONAL CONDITIONS, IF SNOW CLEARING IS REQUIRED DURING SLIDE OPERATING HOURS, A TEMPORARY ACCUMULATION AREA IS INDICATED ON THE MAP:
- 2. THE CONTRACTOR SHALL ENSURE ADEQUATE SNOW REMOVAL AND SANDING (SPARINGLY) OF ITS AREA, TO THE AGENCY'S SATISFACTION. THE USE OF DE-ICING SALT OR OTHER SUBSTANCES THAT MAY DAMAGE SURFACES IS NOT PERMITTED. THE USE OF DE-ICING SALT IS PROHIBITED ON THE ENTIRE SITE. SAND USED ON THE AUTHORIZED SURFACE DURING WORK MUST BE COLLECTED AT THE END OF THE SEASON, NO LATER THAN APRIL 15 OF THE CURRENT YEAR, AND REMOVED FROM THE SITE IN ACCORDANCE WITH APPLICABLE REGULATIONS;
- 3. THE CONTRACTOR MUST COORDINATE ITS OPERATIONS ON SITE IN A WAY THAT DOES NOT INTERFERE WITH THE ACTIVITIES OF OTHER PEOPLE.

MACHINERY/EQUIPMENT/LOAD-BEARING CAPACITY


- 4. USE LIGHTWEIGHT EQUIPMENT FOR SNOW REMOVAL. HEAVY VEHICLES MAY NOT BE DRIVEN ON THE DUFFERIN TERRACE DUE TO ITS LIMITED LOAD-BEARING CAPACITY:
- 5. SUBMIT A LIST OF THE PROPOSED EQUIPMENT FOR PRIOR APPROVAL BY THE AGENCY BEFORE COMMENCING THE WORK. NO WHEEL LOAD IS PERMITTED WITHIN TWO (2) METRES OF THE TERRACE RAILING. THE MAXIMUM ACCEPTABLE NON-WEIGHTED LOAD ON A SECTION OF THE TERRACE IS 7.8 KN/WHEEL (1,755 LB/WHEEL) (796 KG/WHEEL);
- 5. THE EQUIPMENT USED MUST HAVE PROTECTIVE FEATURES, SUCH AS TEFLON PADS, TO PROTECT THE DECKING. MANUAL SNOW REMOVAL MAY BE NECESSARY NEAR BUILDINGS, STRUCTURES OR OTHER OBJECTS. THE CONTRACTOR ASSUMES COMPLETE LIABILITY FOR ANY DAMAGE OR LOSS TO THE AGENCY'S PROPERTY WHILE CARRYING OUT ITS WORK, WHETHER CAUSED BY ITS PERSONNEL, EQUIPMENT OR OTHER SOURCES, TO BUILDINGS, GROUNDS OR COMPONENTS.

ENVIRONMENTAL MEASURES/SPILL

- 7. ENSURE ALL NECESSARY ABSORBENT MATERIALS ARE READILY ACCESSIBLE FOR EACH PIECE OF EQUIPMENT CONTAINING SPILLABLE SUBSTANCES. MAKE SURE IT CAN BE ACCESSED QUICKLY IN THE EVENT OF A SPILL. REPORT ALL SPILLS TO THE AGENCY REPRESENTATIVE AS SOON AS POSSIBLE AND TO THE TECHNICAL AND SCIENTIFIC SUPPORT OFFICER AT 418-563-5890;
- 8. DUMPING DEBRIS OR WASTE IN THE SURROUNDING WILDERNESS IS STRICTLY PROHIBITED. IF NECESSARY, SNOW REMOVAL DEBRIS AND WASTE MUST BE PROMPTLY REMOVED FROM THE SITE.

PARKING/SITE ACCESSIBILITY

- 9. ONLY DURING SNOW CLEARING OPERATIONS AT PARKS CANADA SITES, THE DESIGNATED PARKING AREA IS LOCATED IMMEDIATELY ADJACENT TO THE CHÂTEAU FRONTENAC, ON PARKS CANADA PROPERTY AS INDICATED IN GREEN ON THE MAP. THE DESIGNATED PARKING AREA IS NOT SOLELY INTENDED FOR THE CONTRACTOR'S USE. ITS USE MUST ALLOW ACCESS FOR MULTIPLE VEHICLES AND MUST NOT HINDER ENTRY TO THE SITE;
- 10. NO UNAUTHORIZED VEHICLES ARE ALLOWED ON DUFFERIN TERRACE.

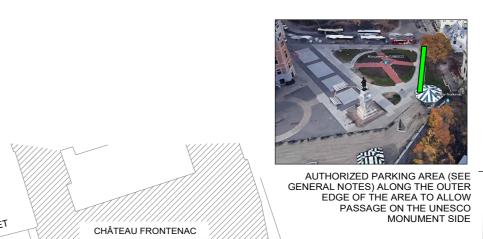



Unité de gestion

07-06-2023

Parcs Canada Canada Parks

ISSUED FOR SUBMISSION

Modification Date A. No. du deta Detail No C. On sheet No C. Sur feuille N Drawn by: Dessine par KAREN CHAMPAGNE 27 mars 2023 Verifie par. Checked by: 31 mai 2023 CHARLES-ÉRIC POULIOT Charge de projet Project manager by CHARLES-ÉRIC POULIOT 27 mars 2023 Projet: Project: FORTIFICATIONS OF QUÉBEC NATIONAL HISTORIC SITE SNOW REMOVAL AREA **DUFFERIN TERRACE** Titre du dessin Drawing title:

MAP VIEW	
Date : MAY 2023	Feuille:
Échelle : Scale: NAE	1/1
Ref. Consultant: Ref. Consultant: 0000	Sheet:
No de reference: Ministre : APPENDIX II	Reference no Ministry:

